


SHEET 060.04

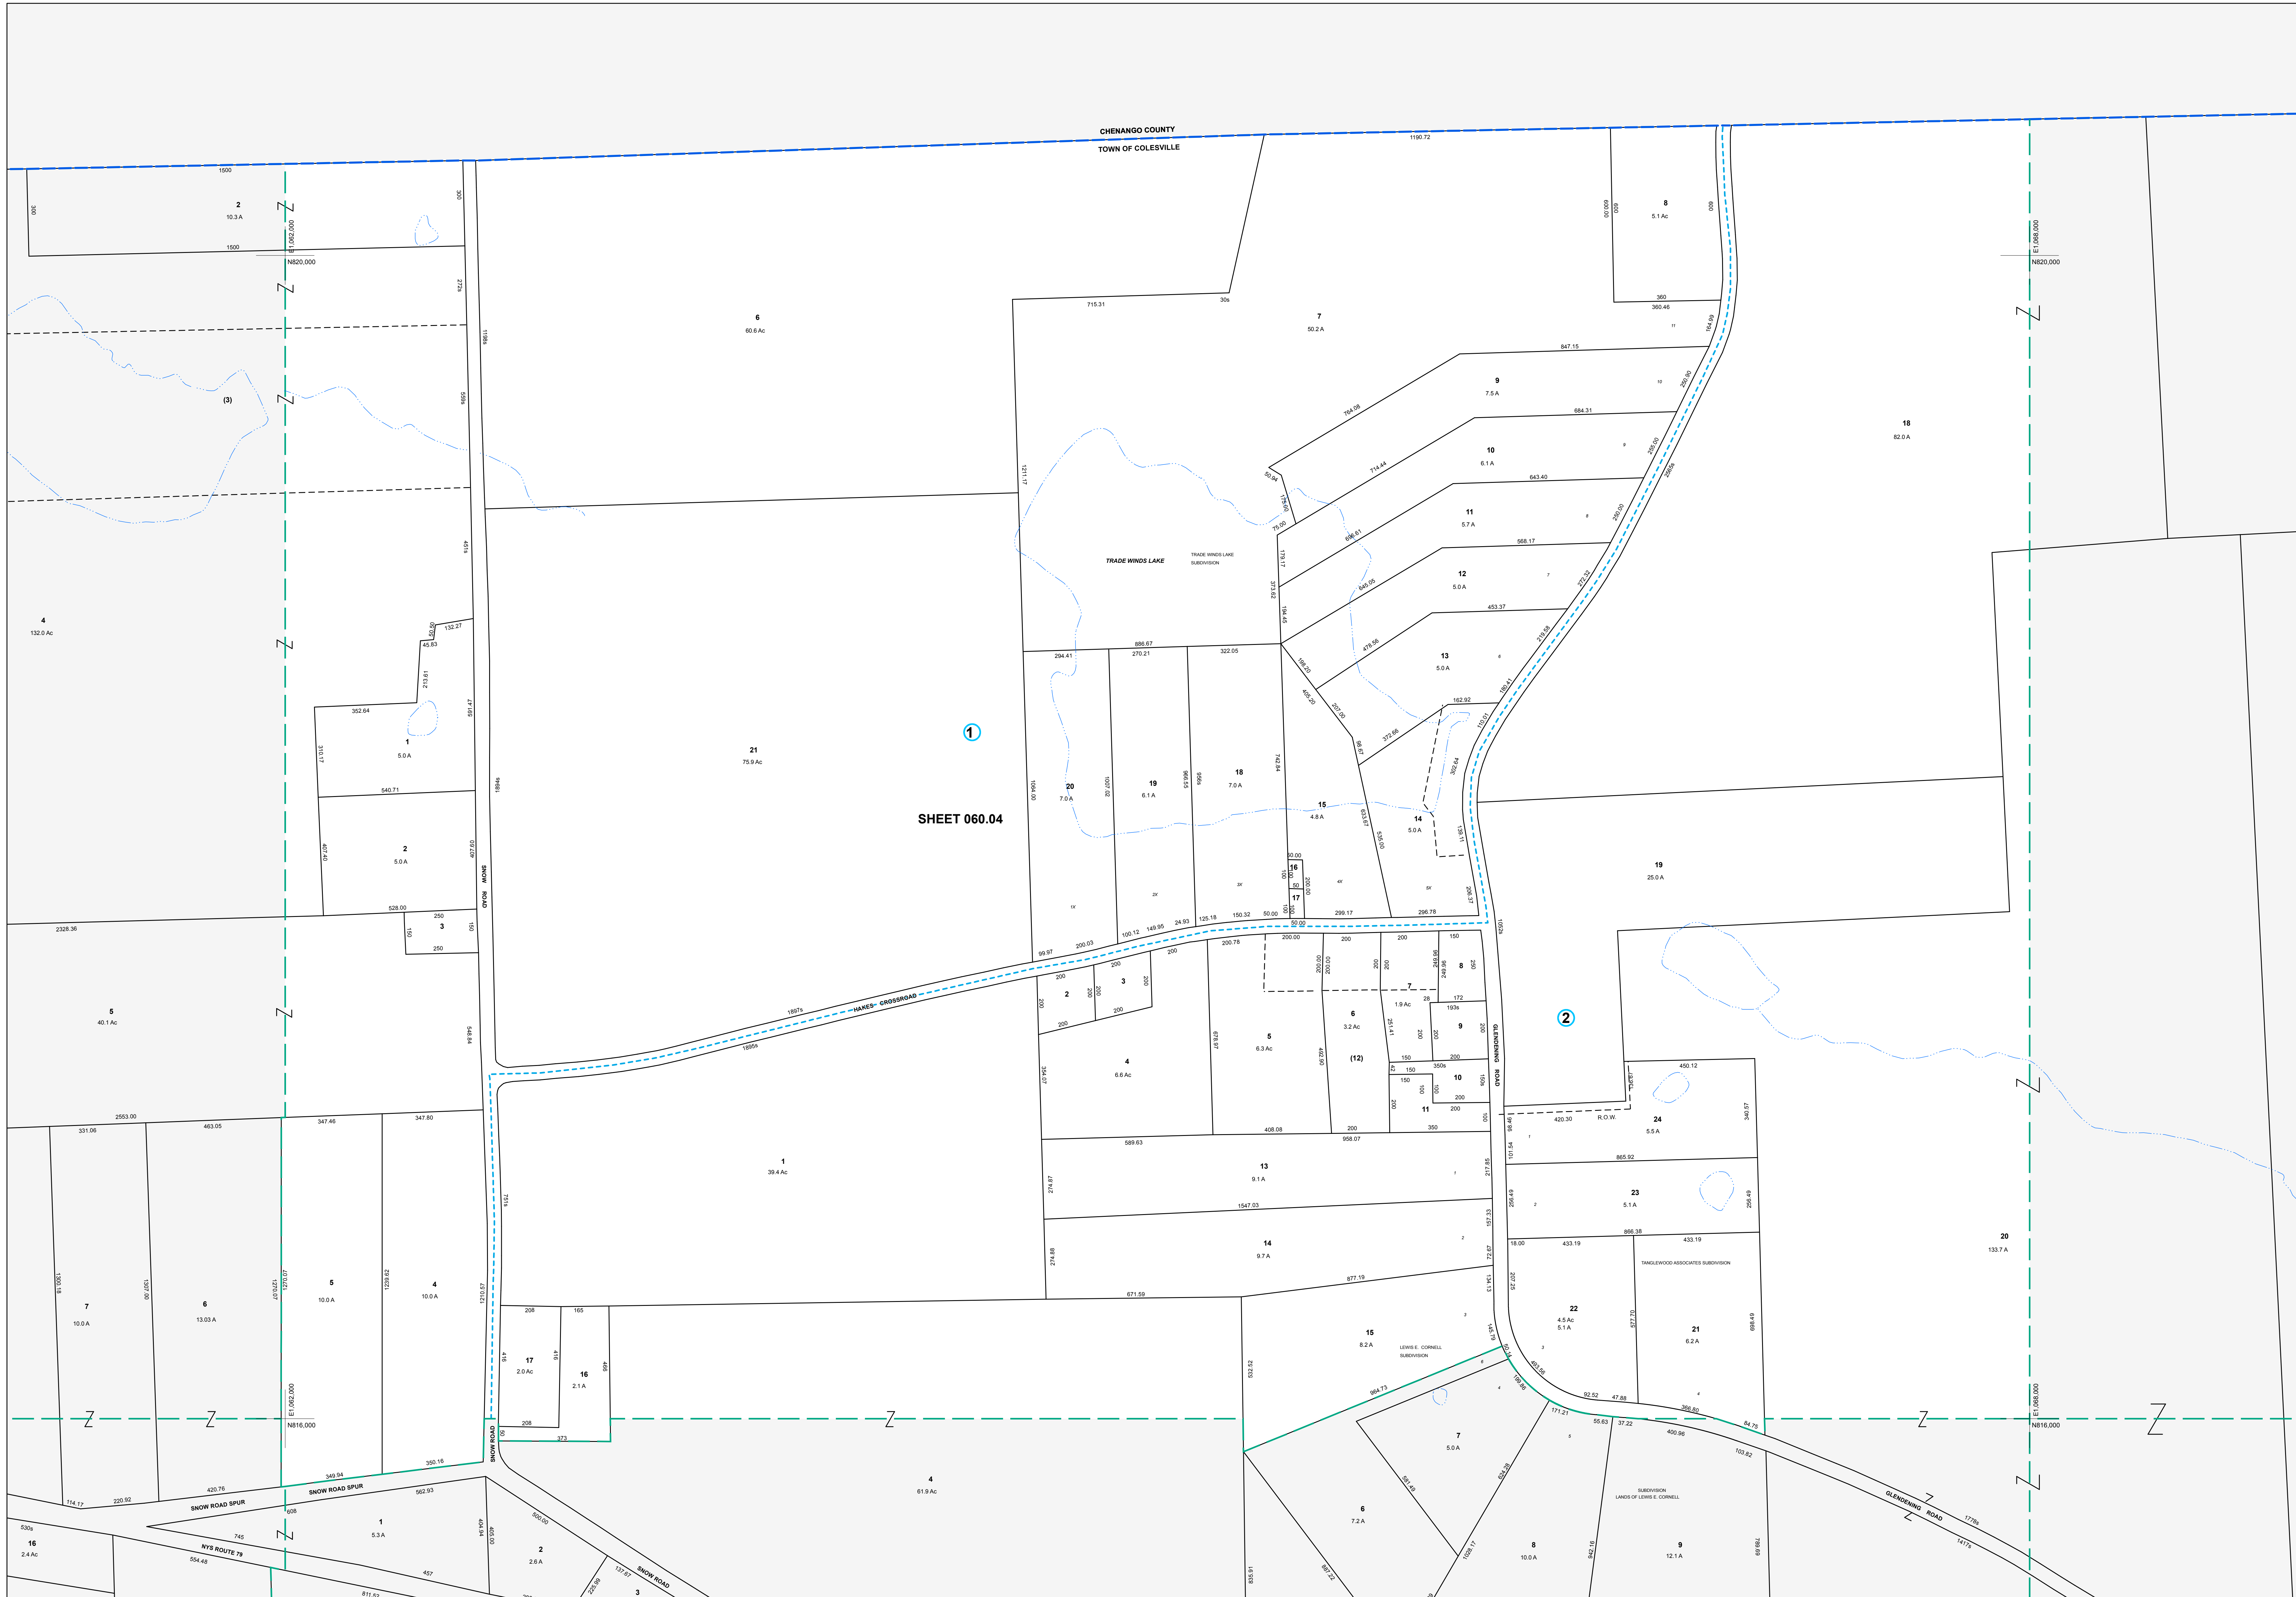

MAP REVISIONS		
DATE	MADE BY	REVISIONS
5/21/2003	MAO	Comb 060.04-2-12 into 060.04-2-6

SCHOOL DISTRICT AND SPECIAL DISTRICTS	
FIRE: HARPURSVILLE FIRE DISTRICT	SCHOOL: HARPURSVILLE SCHOOL DISTRICT

LEGEND	
PROPERTY LINE	RAILROAD
RIGHT OF WAY LINE	STREAM
MUNICIPAL BOUNDARY	BLOCK LIMIT
SUBDIVISION LIMIT	SCHOOL DISTRICT LINE
COUNTY LINE	FIRE DISTRICT LINE
ORIGINAL LOT LINE	

DENOTES COMMON OWNER	
PARCEL NUMBER	10
ORIGINAL SUBLOT NUMBER	10
TAX MAP BLOCK NUMBER	1

1983 North American Datum
New York State Plane, Central Zone

THIS MAP WAS PRODUCED FOR TAX PURPOSES ONLY AND IS NOT TO BE REPRODUCED OR USED FOR SURVEYING OR CONVEYANCING

CHENANGO COUNTY	
060.03	061.00
071.01	072.00

TAX MAP
TOWN OF COLESVILLE
BROOME COUNTY, NEW YORK

MAP DATE: 2/7/1995

GRAPHIC SCALE - 1" = 200'

060.04