


150 15 150  
BROOME COUNTY

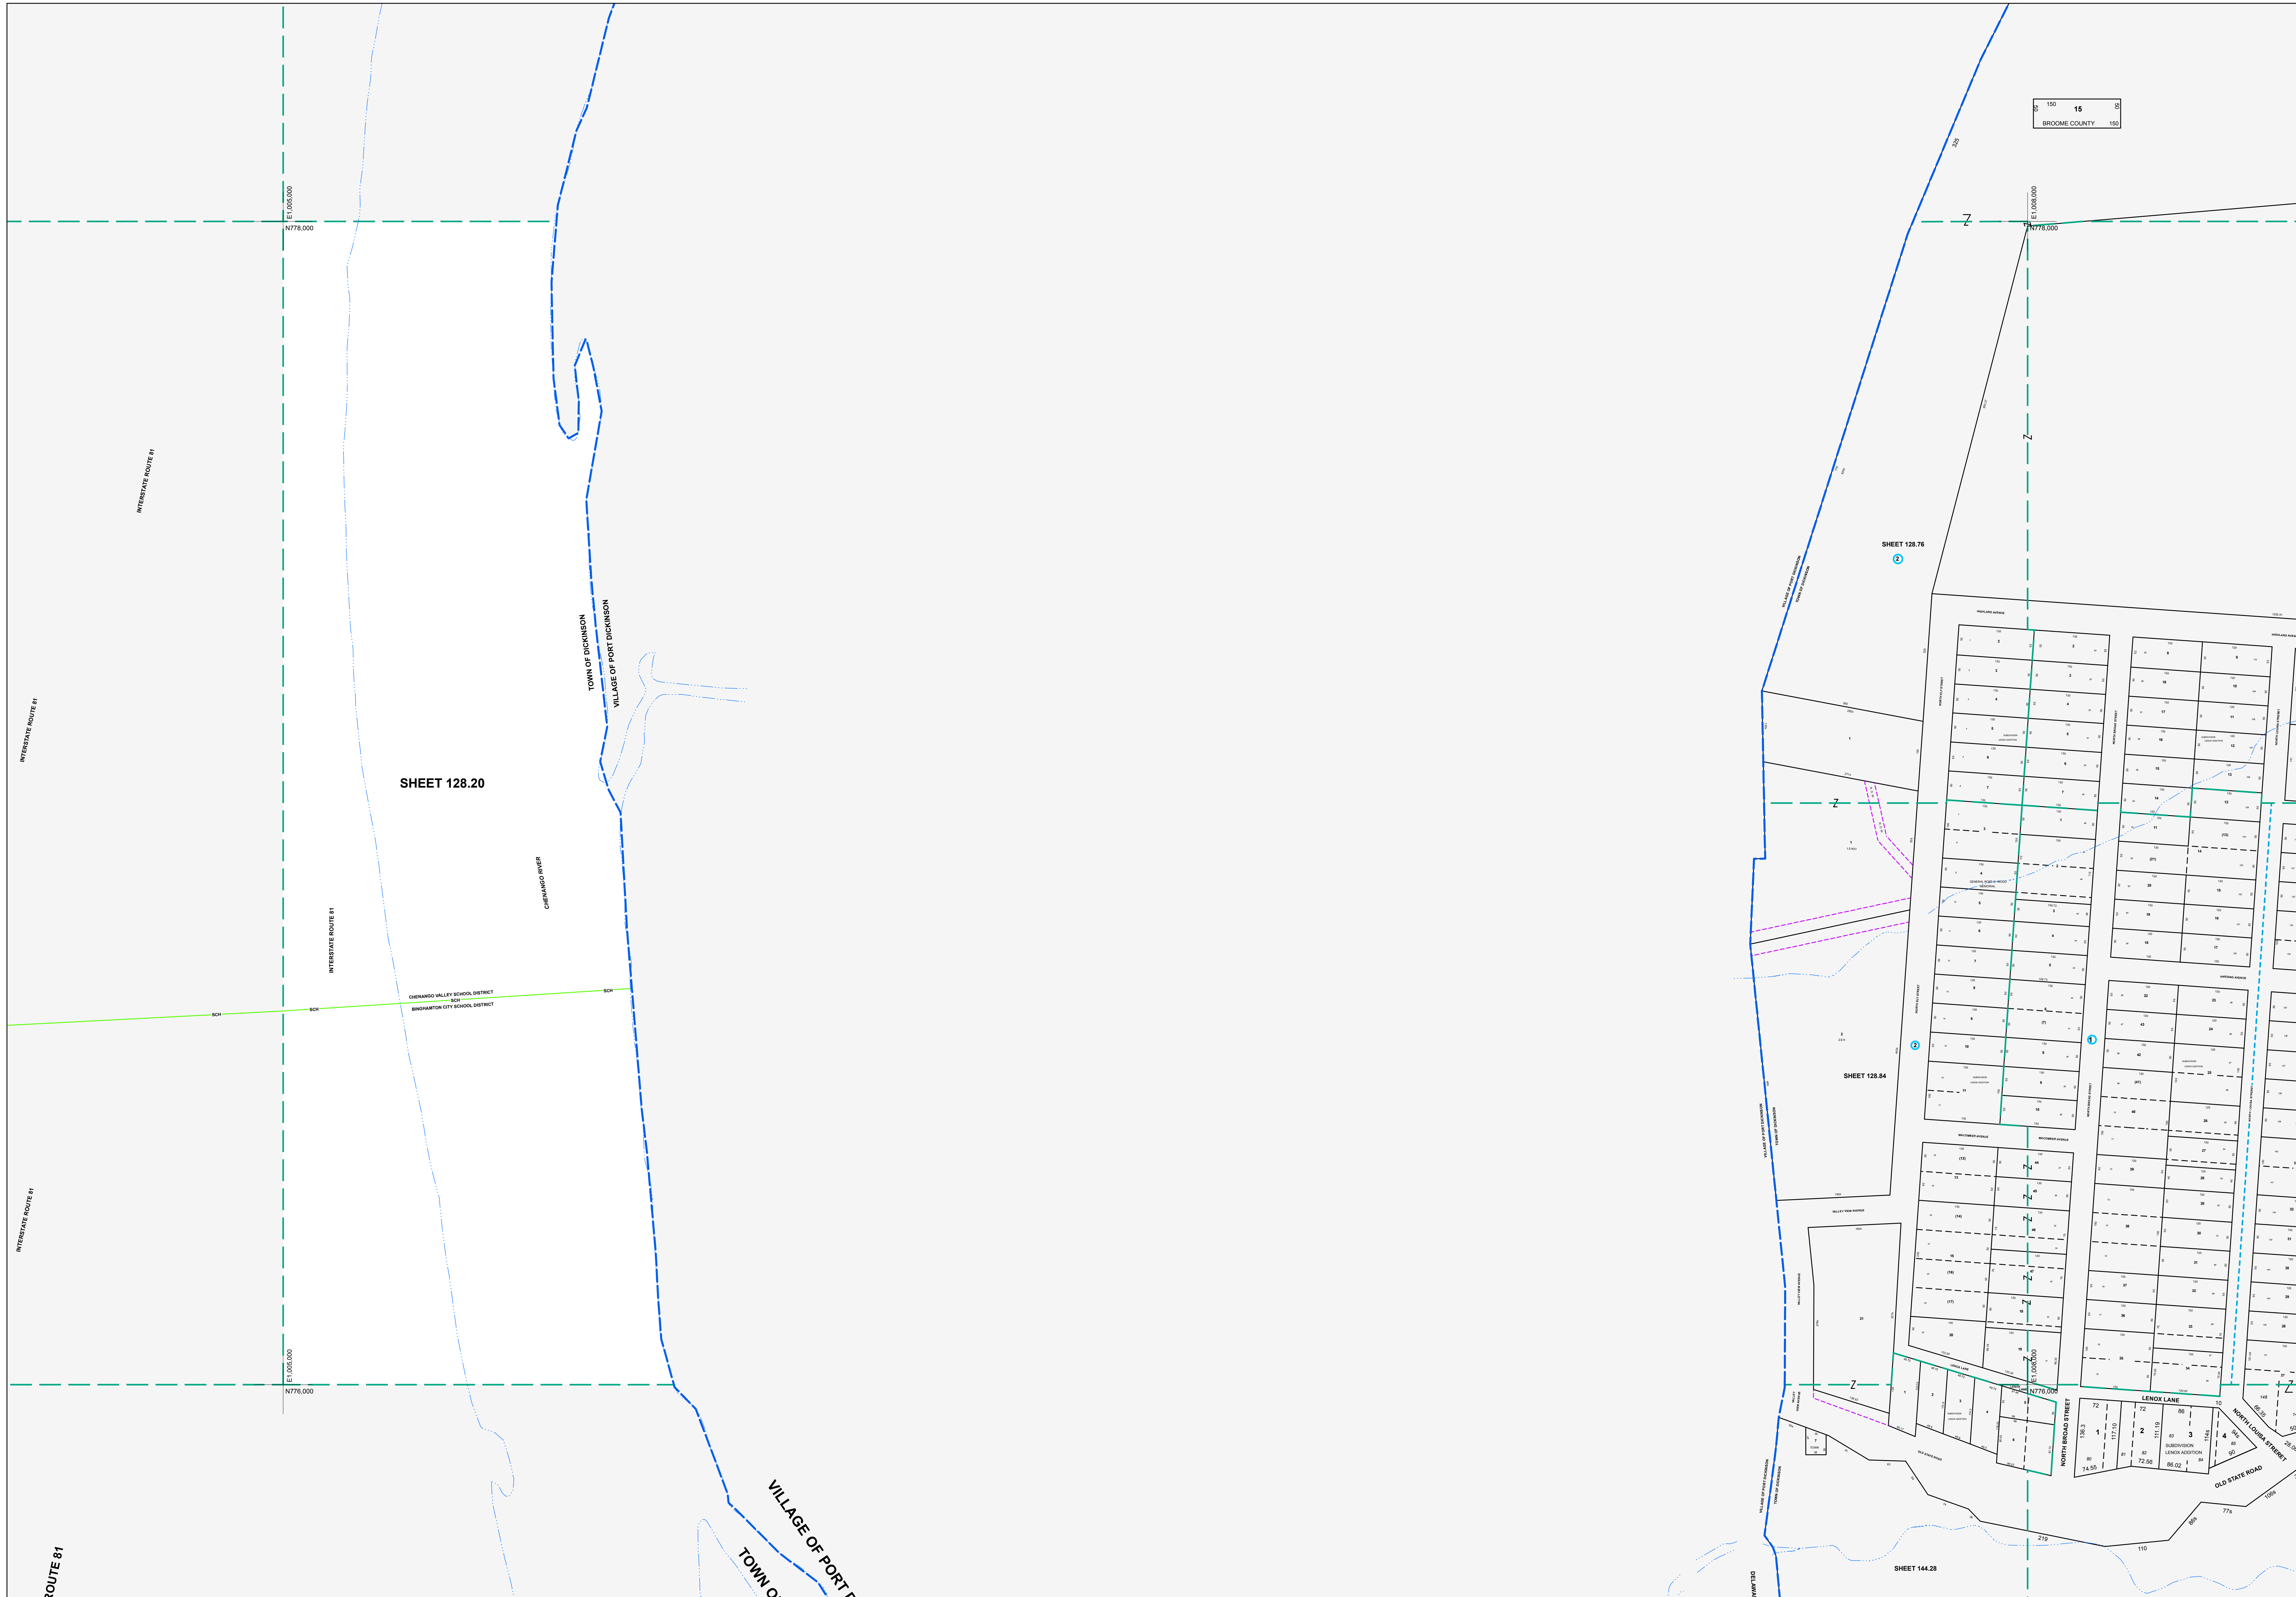

MAP REVISIONS		
DATE	MADE BY	REVISIONS

SCHOOL DISTRICT AND SPECIAL DISTRICTS	
FIRE: CHENANGO FIRE DISTRICT	SCHOOL: CHENANGO VALLEY SCHOOL DISTRICT BINGHAMTON CITY SCHOOL DISTRICT

LEGEND	
PROPERTY LINE	RAILROAD
RIGHT OF WAY LINE	STREAM
MUNICIPAL BOUNDARY	BLOCK LIMIT
SUBDIVISION LIMIT	SCHOOL DISTRICT LINE
COUNTY LINE	FIRE DISTRICT LINE
ORIGINAL LOT LINE	

DENOTES COMMON OWNER	TAX MAP PARCEL NUMBER	08.00-1-10
PARCEL NUMBER	CALCULATED ACREAGE	20.5 A(±)
ORIGINAL SUBD LOT NUMBER	DEED ACREAGE	20.5 A
TAX MAP BLOCK NUMBER	SCALED DIMENSION (FEET)	150 (±)
	DEED DIMENSION (FEET)	150
	COORDINATE LOCATOR	•

1983 North American Datum  
New York State Plane, Central Zone

THIS MAP WAS PRODUCED FOR TAX PURPOSES ONLY AND IS NOT TO BE REPRODUCED OR USED FOR SURVEYING OR CONVEYANCING

128.15	128.16	VILLAGE
128.19		OF
144.02	144.02	PORT DICK

TOWN OF DICKINSON  
BROOME COUNTY, NEW YORK

MAP DATE: 12/7/1994

GRAPHIC SCALE - 1" = 100'

128.20