


E1,000,000
N772,000

E1,000,000
N771,000

E1,011,000
N771,000

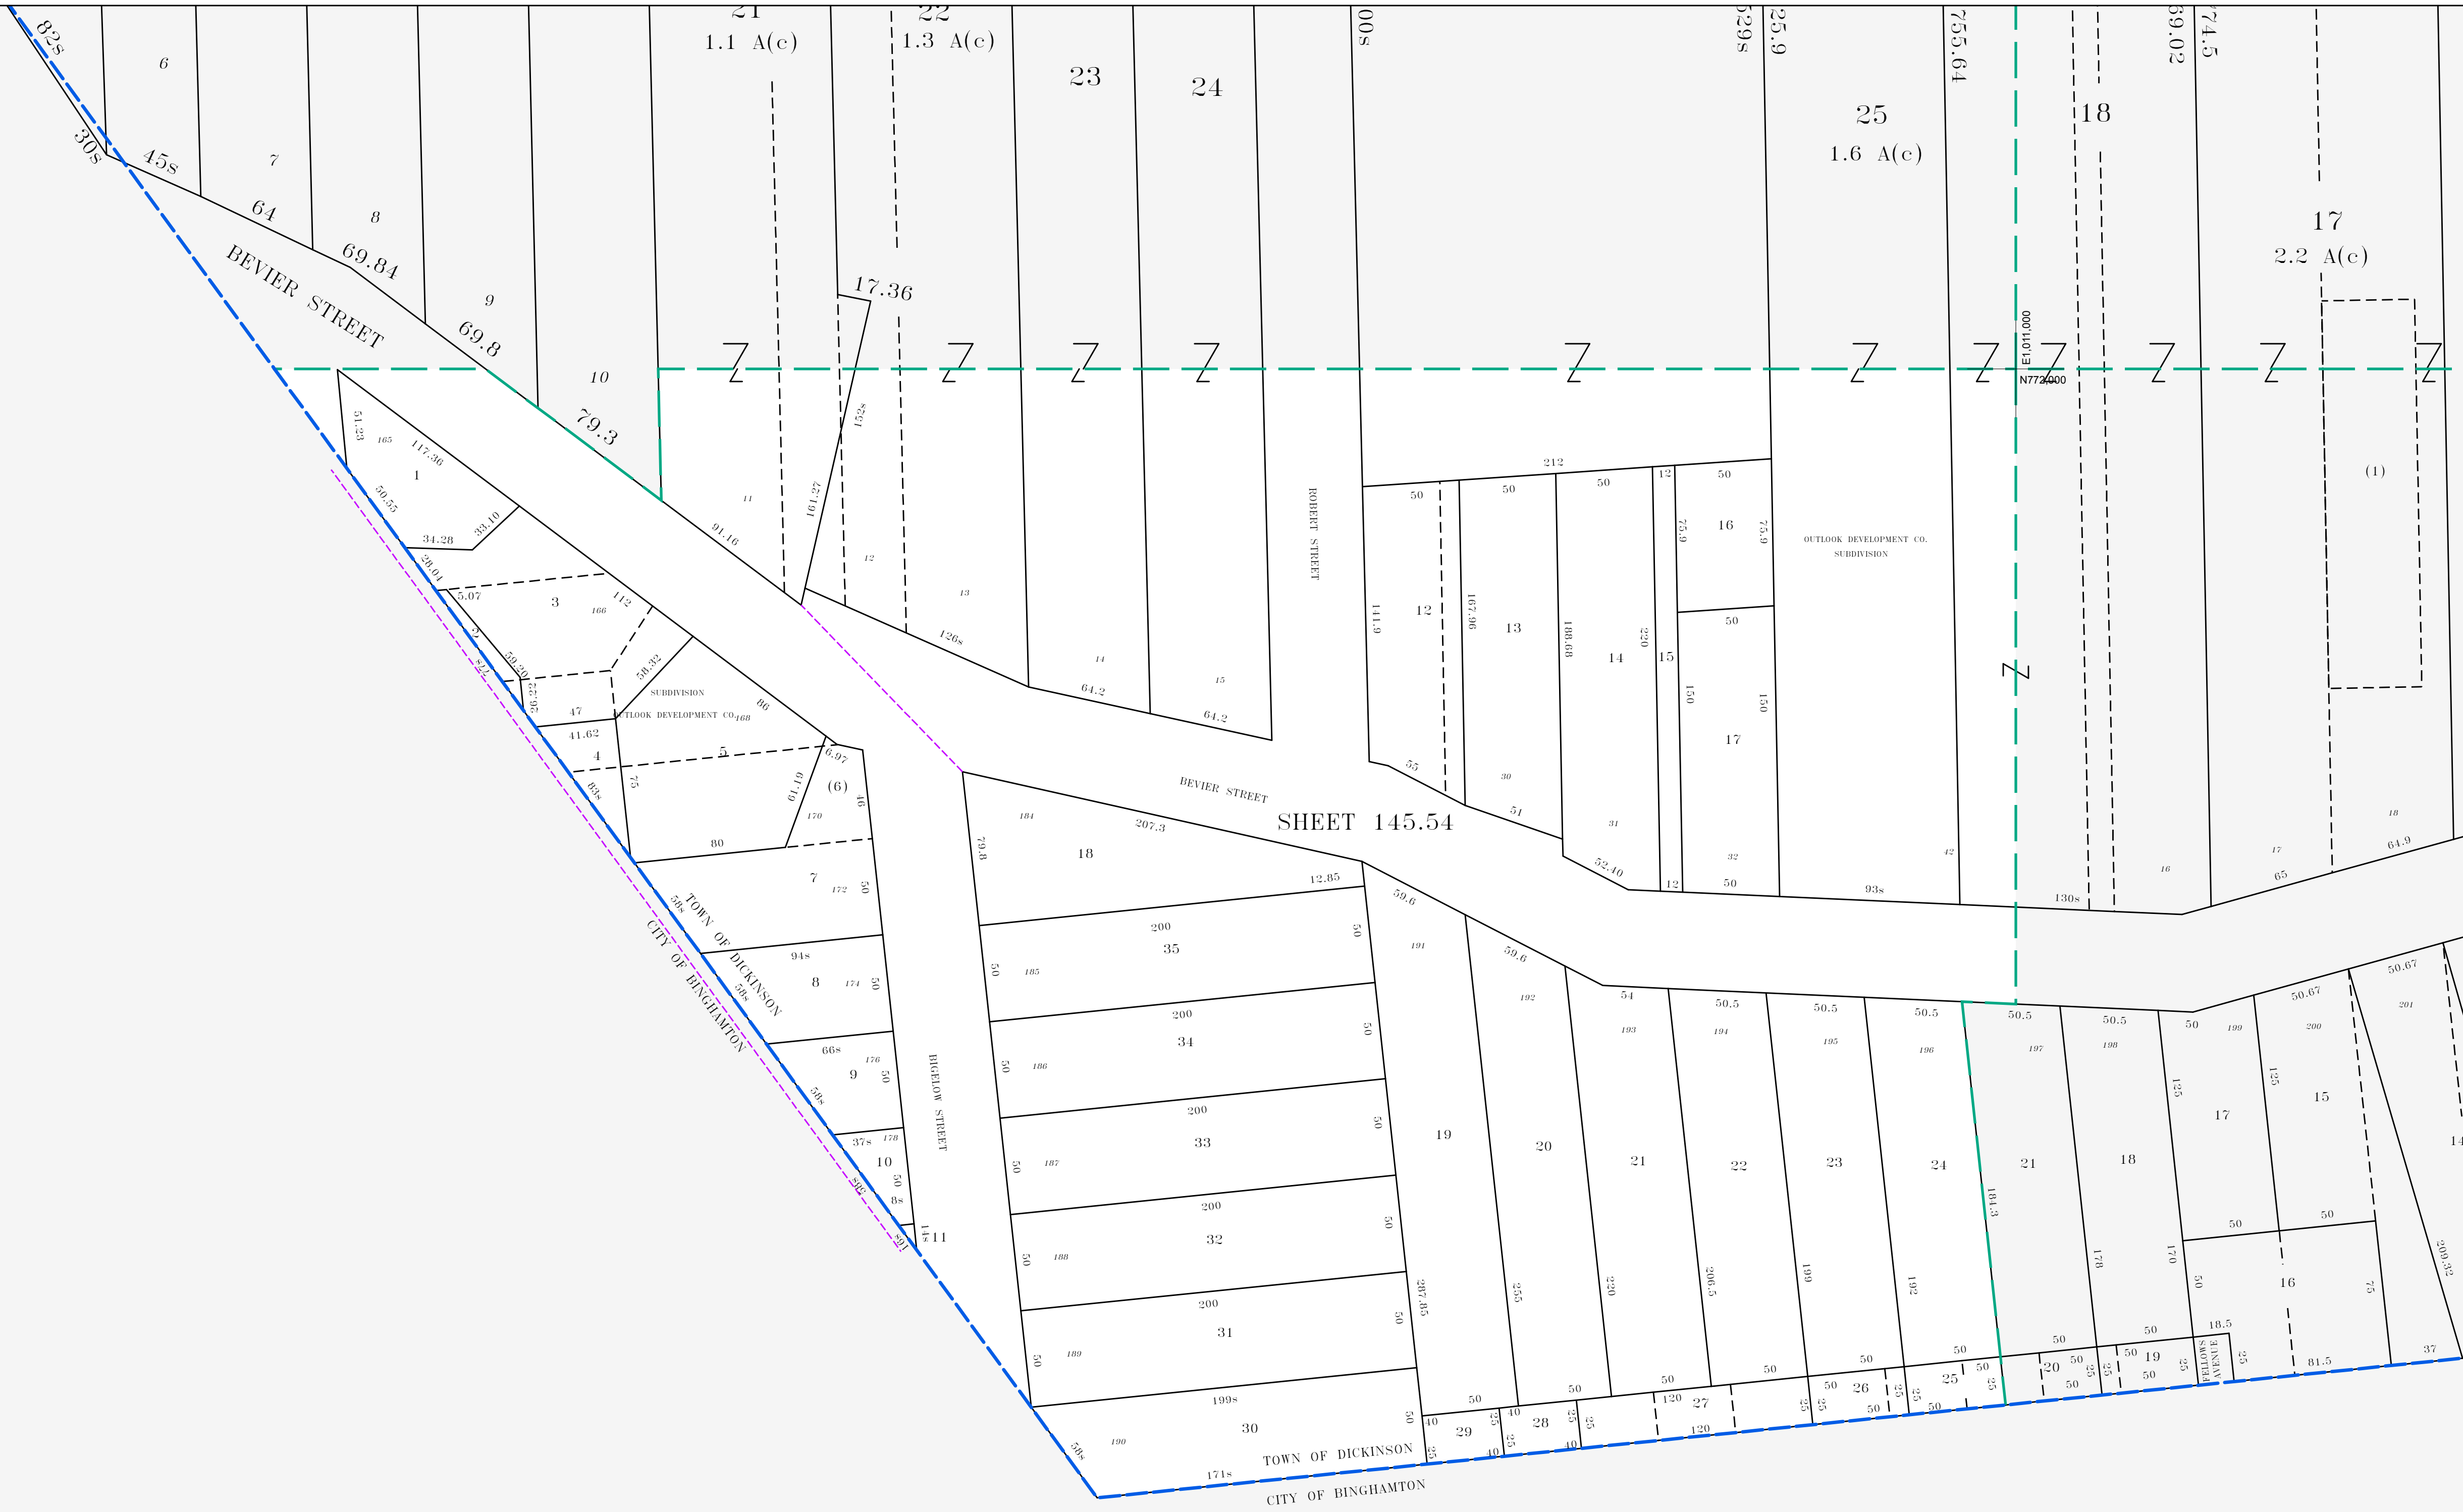

SHEET 145.54



MAP REVISIONS		
DATE	MADE BY	REVISIONS
1/7/2005	MAS	Comb 145.54-1-6 into 145.54-1-7

SCHOOL DISTRICT AND SPECIAL DISTRICTS	
FIRE: PORT DICKINSON FIRE DISTRICT	SCHOOL: CHENANGO VALLEY SCHOOL DISTRICT

LEGEND	
PROPERTY LINE	———
RIGHT OF WAY LINE	———
MUNICIPAL BOUNDARY	-----
SUBDIVISION LIMIT	-----
COUNTY LINE	-----
ORIGINAL LOT LINE	-----
RAILROAD	———
STREAM	~~~~~
BLOCK LIMIT	———
SCHOOL DISTRICT LINE	———
FIRE DISTRICT LINE	———
DENOTES COMMON OWNER	①
PARCEL NUMBER	10
ORIGINAL SUBD LOT NUMBER	10
TAX MAP BLOCK NUMBER	①
TAX MAP PARCEL NUMBER	08.00-1-10
CALCULATED ACREAGE	20.5 A(c)
DEED ACREAGE	20.5 A
SCALED DIMENSION (FEET)	150 (3)
DEED DIMENSION (FEET)	150
COORDINATE LOCATOR	*

1983 North American Datum
New York State Plane, Central Zone

THIS MAP WAS PRODUCED FOR TAX PURPOSES ONLY AND IS NOT TO BE REPRODUCED OR USED FOR SURVEYING OR CONVEYANCING

CITY OF	145.09	145.10
BINGHAMTON		145.55
CITY OF	BINGHAMTON	

TOWN OF DICKINSON
BROOME COUNTY, NEW YORK

MAP DATE 12/7/1994

GRAPHIC SCALE - 1" = 50'

145.54