


E 1002.000  
N 788.000

E 1002.000  
N 788.000

E 1002.000  
N 784.000

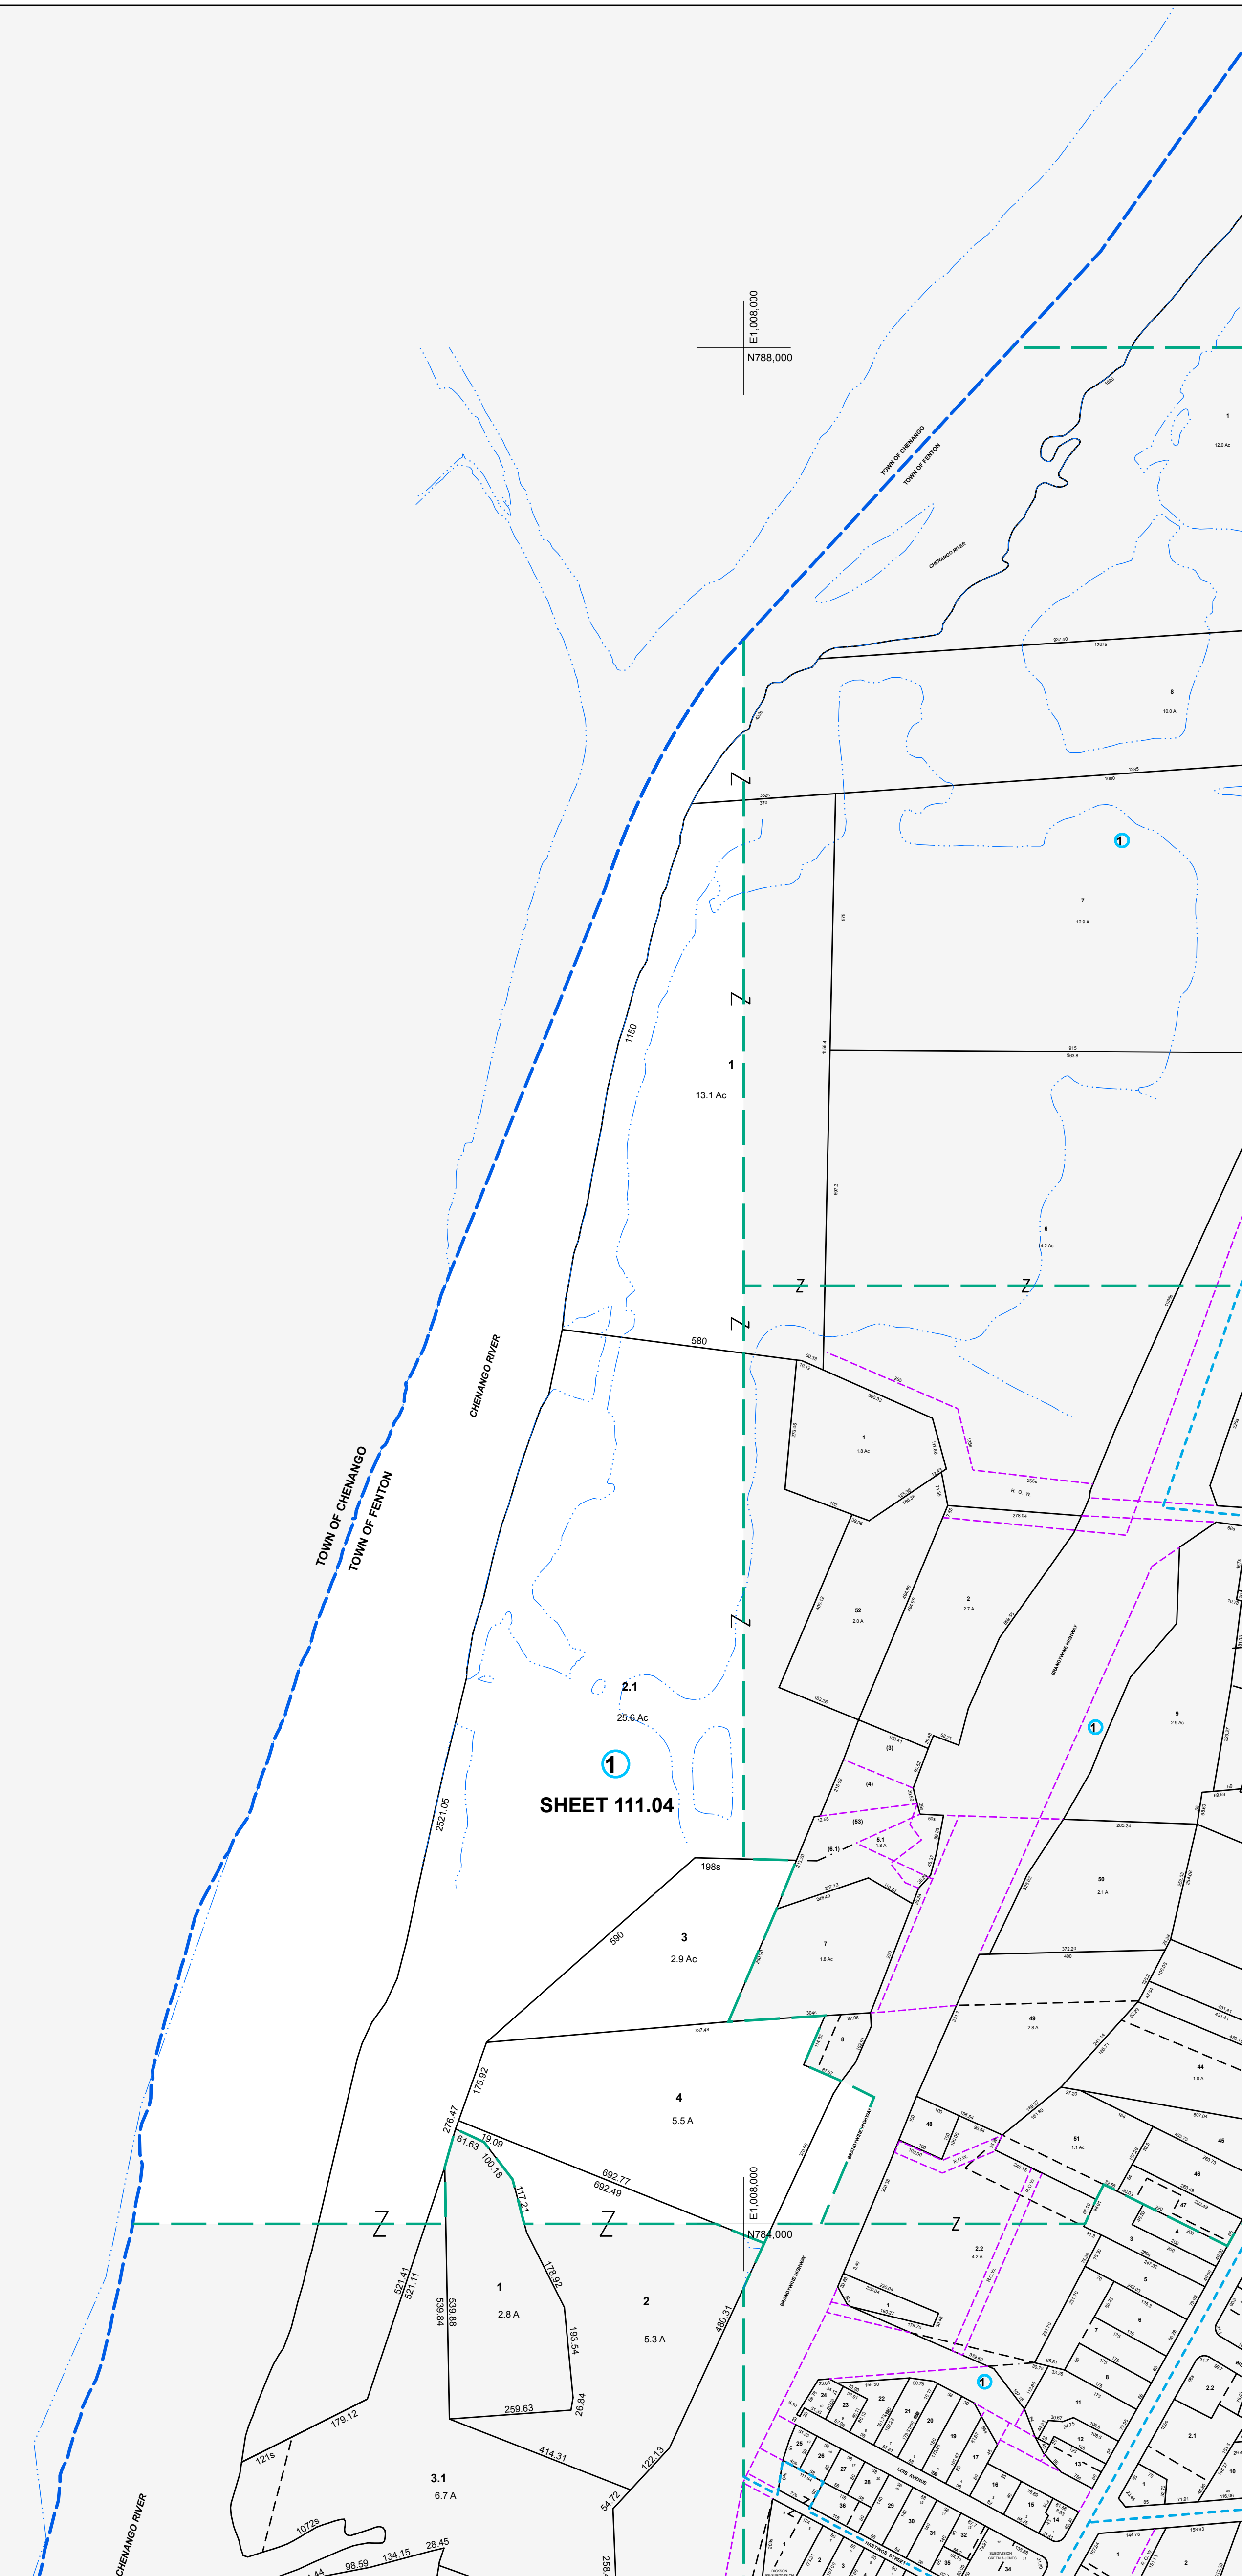

**1**  
**SHEET 111.04**



MAP REVISIONS		
DATE	MADE BY	REVISIONS
10/30/2000	DC	112.17-1.52 OUT OF 111.04-1.2

SCHOOL DISTRICT AND SPECIAL DISTRICTS	
FIRE: HILLCREST FIRE DISTRICT	SCHOOL: CHENANGO VALLEY SCHOOL DISTRICT

LEGEND	
PROPERTY LINE	———
RIGHT OF WAY LINE	———
MUNICIPAL BOUNDARY	———
SUBDIVISION LIMIT	———
COUNTY LINE	———
ORIGINAL LOT LINE	———
RAILROAD	———
STREAM	———
BLOCK LIMIT	———
SCHOOL DISTRICT LINE	———
FIRE DISTRICT LINE	———
DENOTES COMMON OWNER	①
PARCEL NUMBER	10
ORIGINAL SUBD LOT NUMBER	10
TAX MAP BLOCK NUMBER	①

TAX MAP PARCEL NUMBER	08.00-1-10
CALCULATED ACREAGE	20.5 A(c)
DEED ACREAGE	20.5 A
SCALED DIMENSION (FEET)	150 (3)
DEED DIMENSION (FEET)	150
COORDINATE LOCATOR	*

1983 North American Datum  
New York State Plane, Central Zone

THIS MAP WAS PRODUCED FOR TAX PURPOSES ONLY AND IS NOT TO BE REPRODUCED OR USED FOR SURVEYING OR CONVEYANCING

TOWN	OF	112.13
CHENANGO		112.17
CHENANGO	128.02	129.05

TAX MAP  
**TOWN OF FENTON**  
BROOME COUNTY, NEW YORK

200 0 200 400 600  
GRAPHIC SCALE - 1" = 200'

MAP DATE 3/1/1995

**111.04**