


E1632.000
N742.000

E1632.000
N740.000

SHEET 211.09

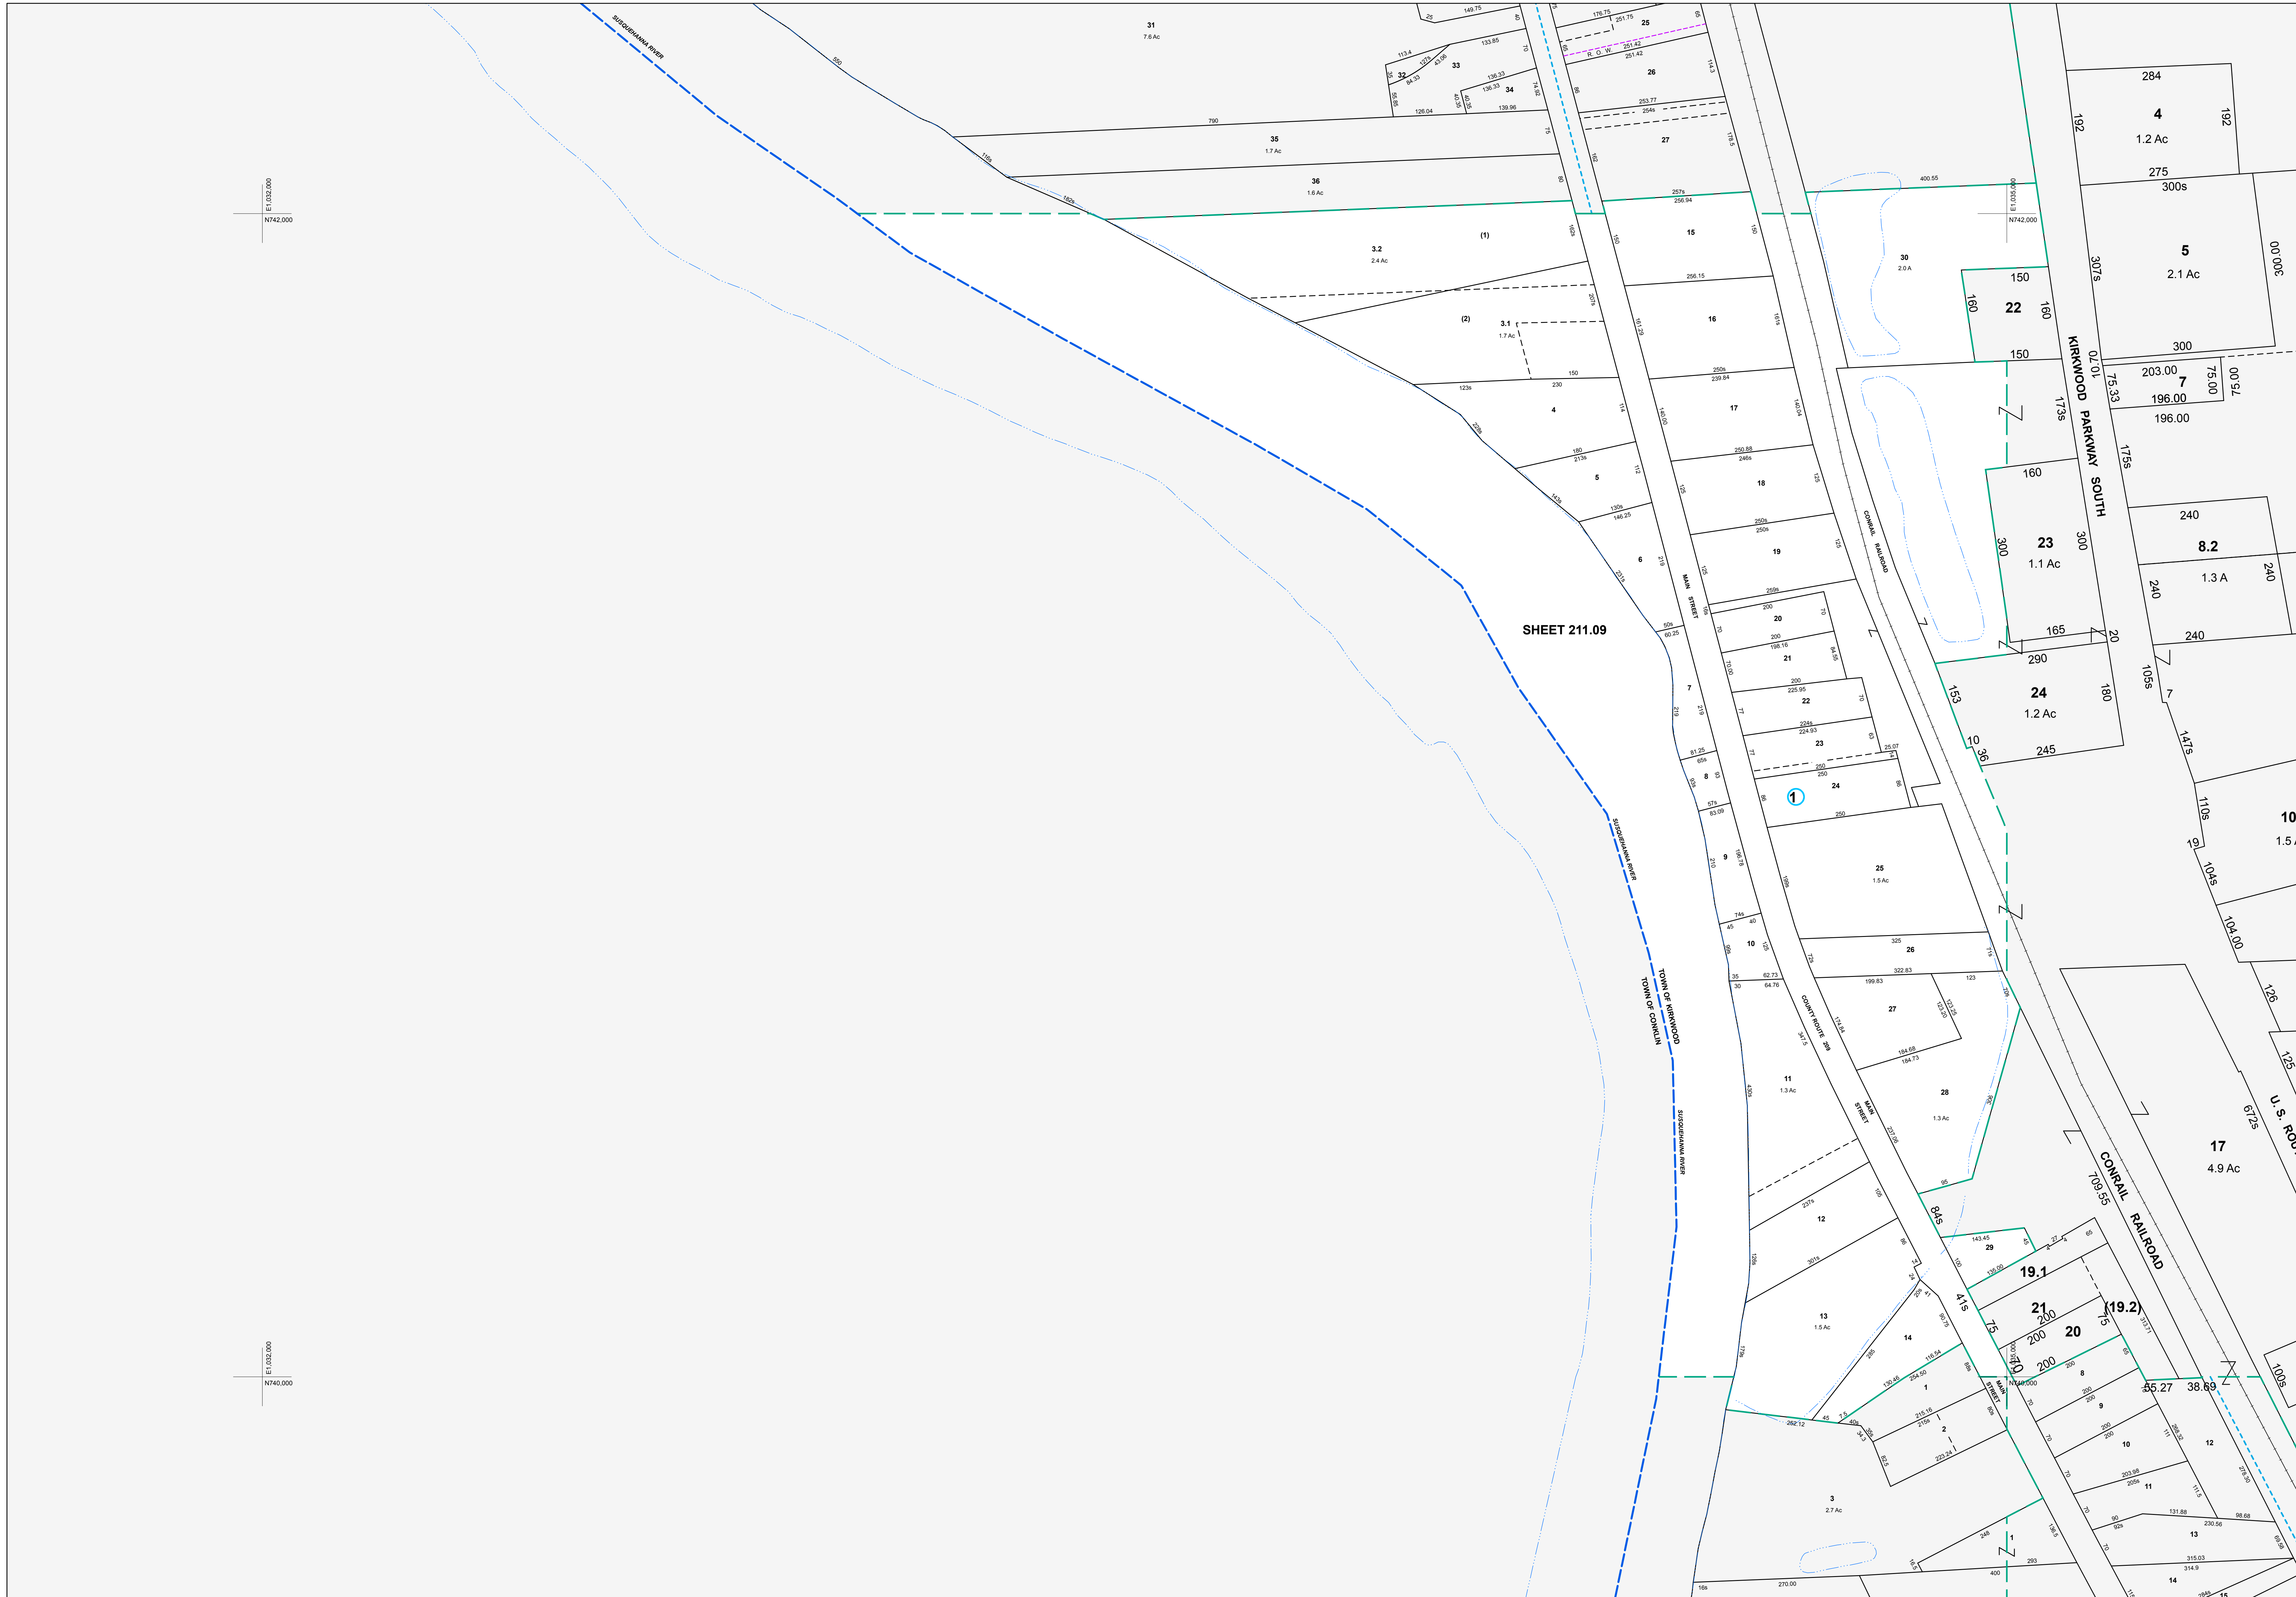

| MAP REVISIONS | | |
|---------------|---------|-----------------------|
| DATE | MADE BY | REVISIONS |
| 4/2/2008 | DC | 211.09-1-3.2 out of 3 |

| SCHOOL DISTRICT AND SPECIAL DISTRICTS | |
|---------------------------------------|--|
| FIRE: KIRKWOOD FIRE DISTRICT | SCHOOL: SUSQUEHANNA VALLEY SCHOOL DISTRICT |

| LEGEND | |
|------------------------|-------|
| PROPERTY LINE | ——— |
| RIGHT OF WAY LINE | ——— |
| MUNICIPAL BOUNDARY | ----- |
| SUBDIVISION LIMIT | ----- |
| COUNTY LINE | ----- |
| ORIGINAL LOT LINE | ----- |
| RAILROAD | ——— |
| STREAM | ~~~~~ |
| BLOCK LIMIT | ----- |
| SCHOOL DISTRICT LINE | ----- |
| FIRE DISTRICT LINE | ----- |
| DENOTES COMMON OWNER | ① |
| PARCEL NUMBER | 10 |
| ORIGINAL SUBLOT NUMBER | 10 |
| TAX MAP BLOCK NUMBER | ① |

| LEGEND | |
|-------------------------|------------|
| TAX MAP PARCEL NUMBER | 08.00-1-10 |
| CALCULATED ACREAGE | 20.5 A(c) |
| DEED ACREAGE | 20.5 A |
| SCALED DIMENSION (FEET) | 150 (3) |
| DEED DIMENSION (FEET) | 150 |
| COORDINATE LOCATOR | * |

1983 North American Datum
New York State Plane, Central Zone

THIS MAP WAS PRODUCED FOR TAX PURPOSES ONLY AND IS NOT TO BE REPRODUCED OR USED FOR SURVEYING OR CONVEYANCING

| TOWN | 211.05 | 211.01 |
|---------|--------|--------|
| OF | 211.01 | |
| CONKLIN | 211.13 | 211.14 |

TAX MAP
TOWN OF KIRKWOOD
BROOME COUNTY, NEW YORK

MAP DATE: 6/8/1995

GRAPHIC SCALE - 1" = 100'

100 0 100 200 300

211.09