


E1,044,000
N730,000

E1,044,000
N728,000

E1,044,000
N728,000

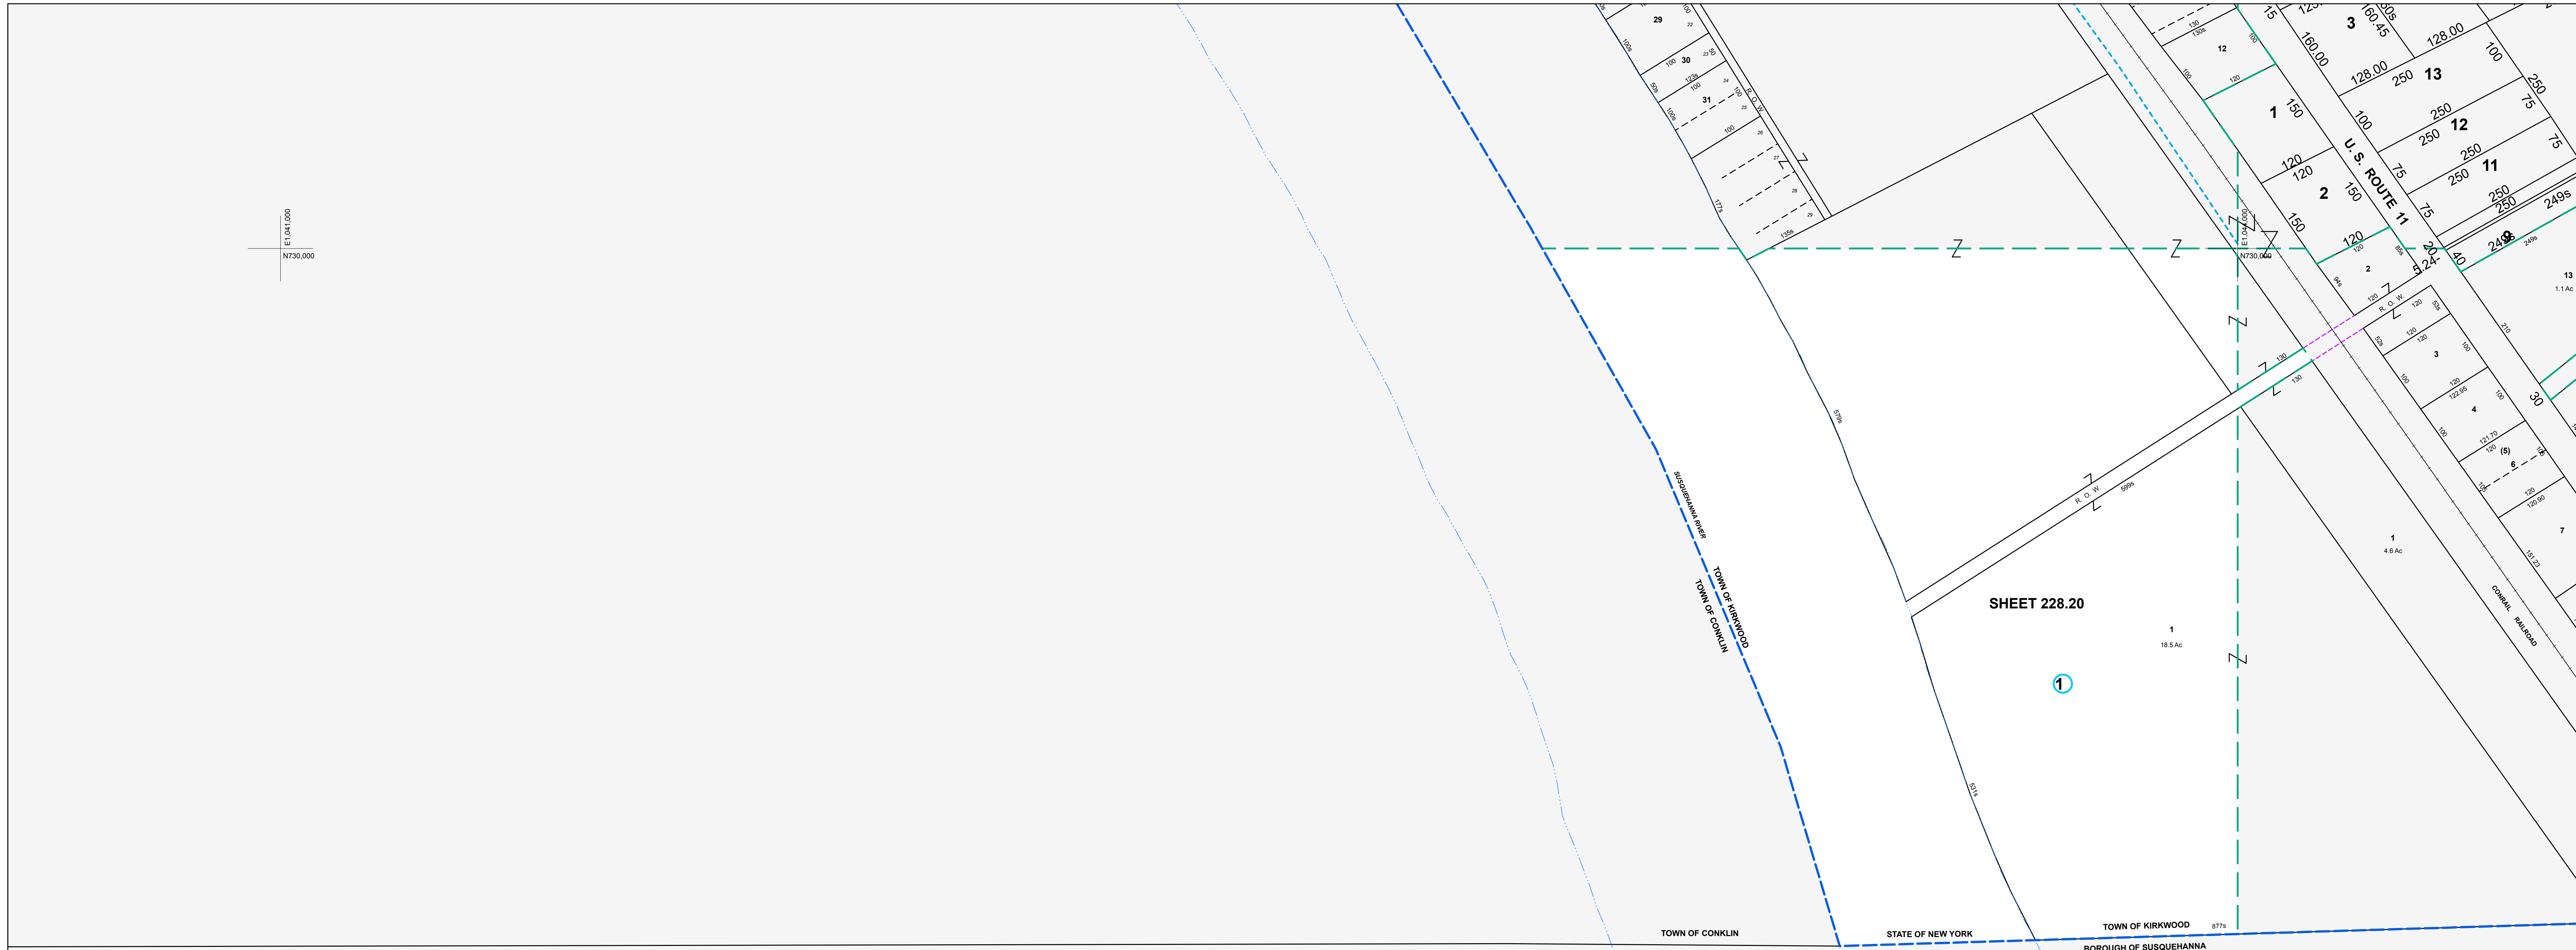

SHEET 228.20

TOWN OF CONKLIN STATE OF NEW YORK TOWN OF KIRKWOOD
BOROUGH OF SUSQUEHANNA COMMONWEALTH OF PENNSYLVANIA BOROUGH OF SUSQUEHANNA



MAP REVISIONS		
DATE	MADE BY	REVISIONS

SCHOOL DISTRICT AND SPECIAL DISTRICTS	
FIRE: KIRKWOOD FIRE DISTRICT	SCHOOL: SUSQUEHANNA VALLEY SCHOOL DISTRICT

LEGEND	
PROPERTY LINE	———
RIGHT OF WAY LINE	———
MUNICIPAL BOUNDARY	-----
SUBDIVISION LIMIT	-----
COUNTY LINE	-----
ORIGINAL LOT LINE	-----
RAILROAD	———
STREAM	~~~~~
BLOCK LIMIT	-----
SCHOOL DISTRICT LINE	-----
FIRE DISTRICT LINE	-----
DENOTES COMMON OWNER	①
PARCEL NUMBER	10
ORIGINAL SUBD LOT NUMBER	10
TAX MAP BLOCK NUMBER	①

TAX MAP PARCEL NUMBER	08.00-1-10
CALCULATED ACREAGE	20.5 A(c)
DEED ACREAGE	20.5 A
SCALED DIMENSION (FEET)	150 (3)
DEED DIMENSION (FEET)	150
COORDINATE LOCATOR	•

1983 North American Datum
New York State Plane, Central Zone

THIS MAP WAS PRODUCED FOR TAX PURPOSES ONLY AND IS NOT TO BE REPRODUCED OR USED FOR SURVEYING OR CONVEYANCING

TOWN OF	228.16	229.03
CONKLIN		229.17
COMMON-WEALTH	OF	PA

TAX MAP
TOWN OF KIRKWOOD
BROOME COUNTY, NEW YORK

100 0 100 200 300
GRAPHIC SCALE - 1" = 100'

MAP DATE: 6/8/1995

228.20