


8972.000
8856.000

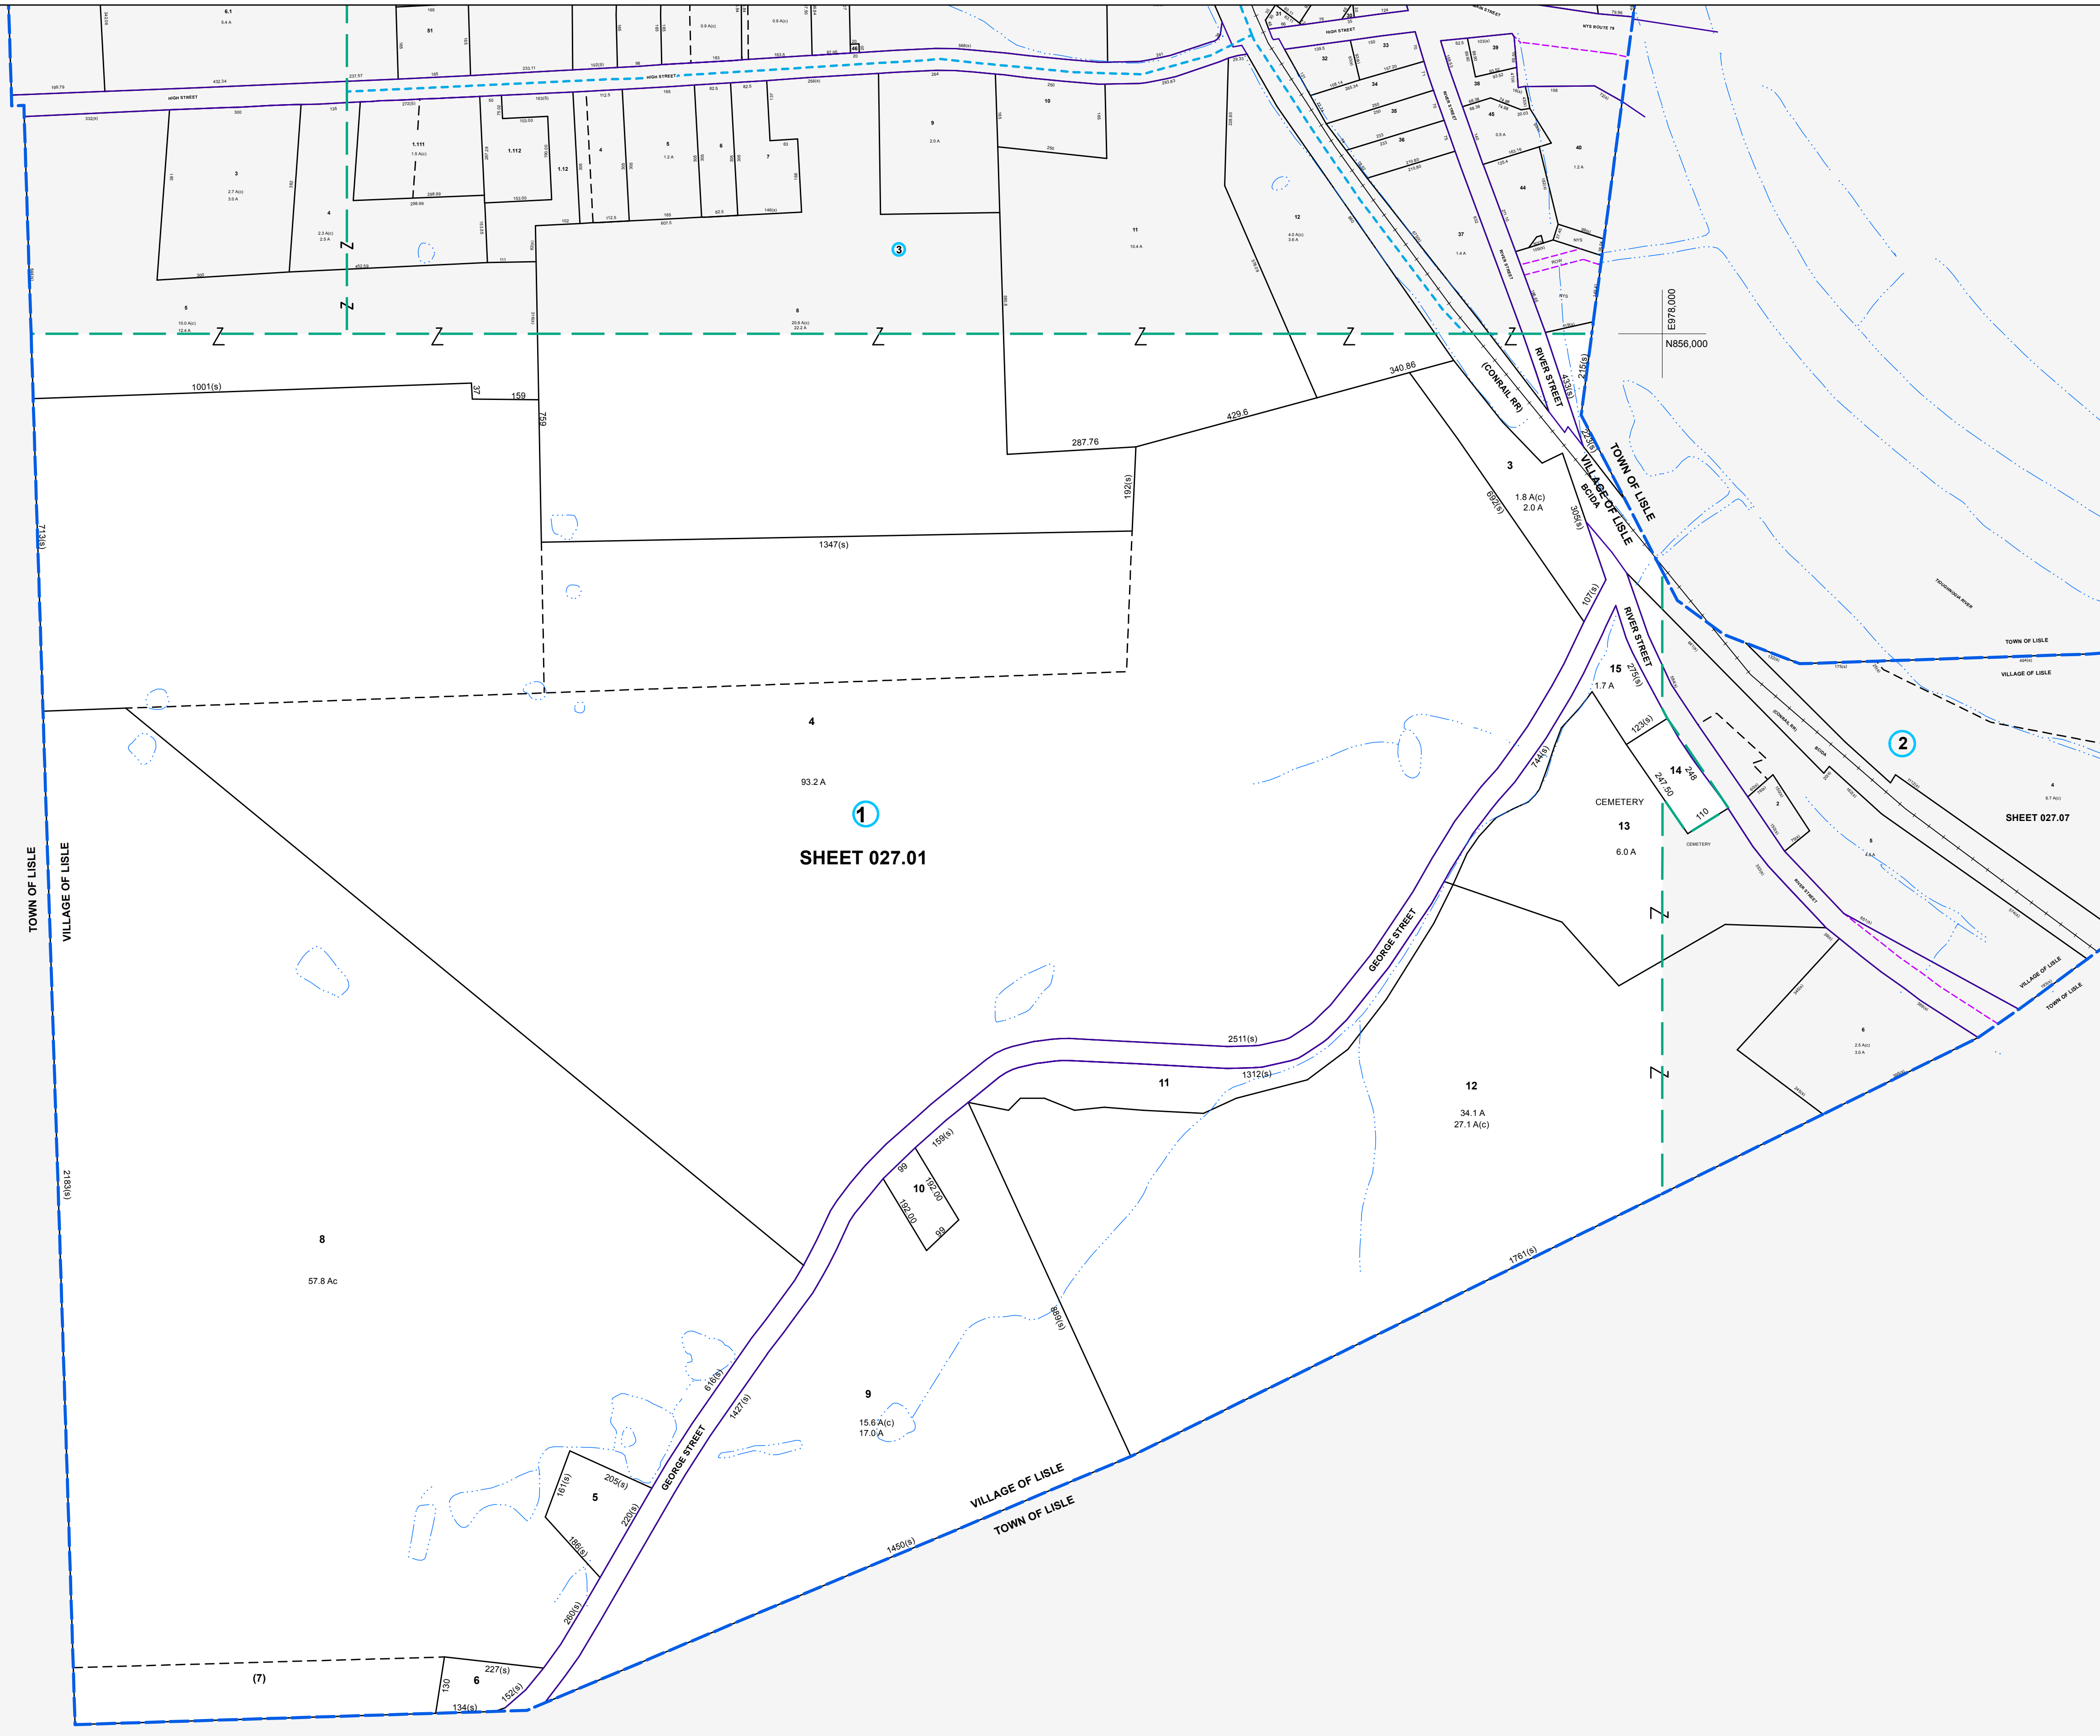

8978.000
8856.000

8978.000
8852.000

8972.000
8852.000



| MAP REVISIONS | | |
|---------------|---------|-------------------------------|
| DATE | MADE BY | REVISIONS |
| 8/15/2011 | DMC | 027.01-1.7 of 8 |
| 2/28/1997 | TR | COMB. 027.01-1-2 & 027.01-1-1 |
| 2/28/1997 | TR | WITH 027.01-1-4 |

| SCHOOL DISTRICT AND SPECIAL DISTRICTS | |
|---------------------------------------|-----------------------------------|
| FIRE: KILLAWOG LISLE FIRE DISTRICT | SCHOOL: WHITNEY POINT CENT SCHOOL |
| | |
| | |


| LEGEND | |
|--------------------------|------------|
| PROPERTY LINE | ——— |
| RIGHT OF WAY LINE | ——— |
| MUNICIPAL BOUNDARY | ----- |
| SUBDIVISION LIMIT | ----- |
| COUNTY LINE | ----- |
| ORIGINAL LOT LINE | ----- |
| RAILROAD | ——— |
| STREAM | ~~~~~ |
| BLOCK LIMIT | ----- |
| SCHOOL DISTRICT LINE | ----- |
| FIRE DISTRICT LINE | ----- |
| DENOTES COMMON OWNER | ① |
| PARCEL NUMBER | 10 |
| ORIGINAL SUBD LOT NUMBER | 10 |
| TAX MAP BLOCK NUMBER | ① |
| TAX MAP PARCEL NUMBER | 08.00-1-10 |
| CALCULATED ACREAGE | 20.5 A(c) |
| DEED ACREAGE | 20.5 A |
| SCALED DIMENSION (FEET) | 150 (5) |
| DEED DIMENSION (FEET) | 150 |
| COORDINATE LOCATOR | * |

1983 North American Datum
New York State Plane, Central Zone

THIS MAP WAS PRODUCED FOR TAX PURPOSES ONLY AND IS NOT TO BE REPRODUCED OR USED FOR SURVEYING OR CONVEYANCING

| | | |
|--------|--------|--------|
| 020.17 | 020.18 | 027.07 |
| TOWN | OF | LISLE |

MAP DATE: 5/19/1995

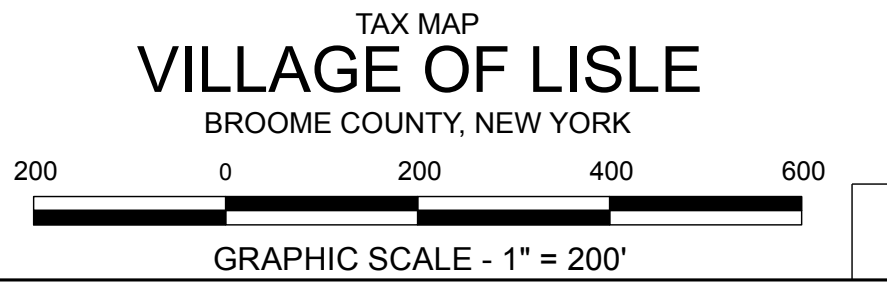

027.01