


ES&F.000  
NB12.000

ES&F.000  
NB08.000

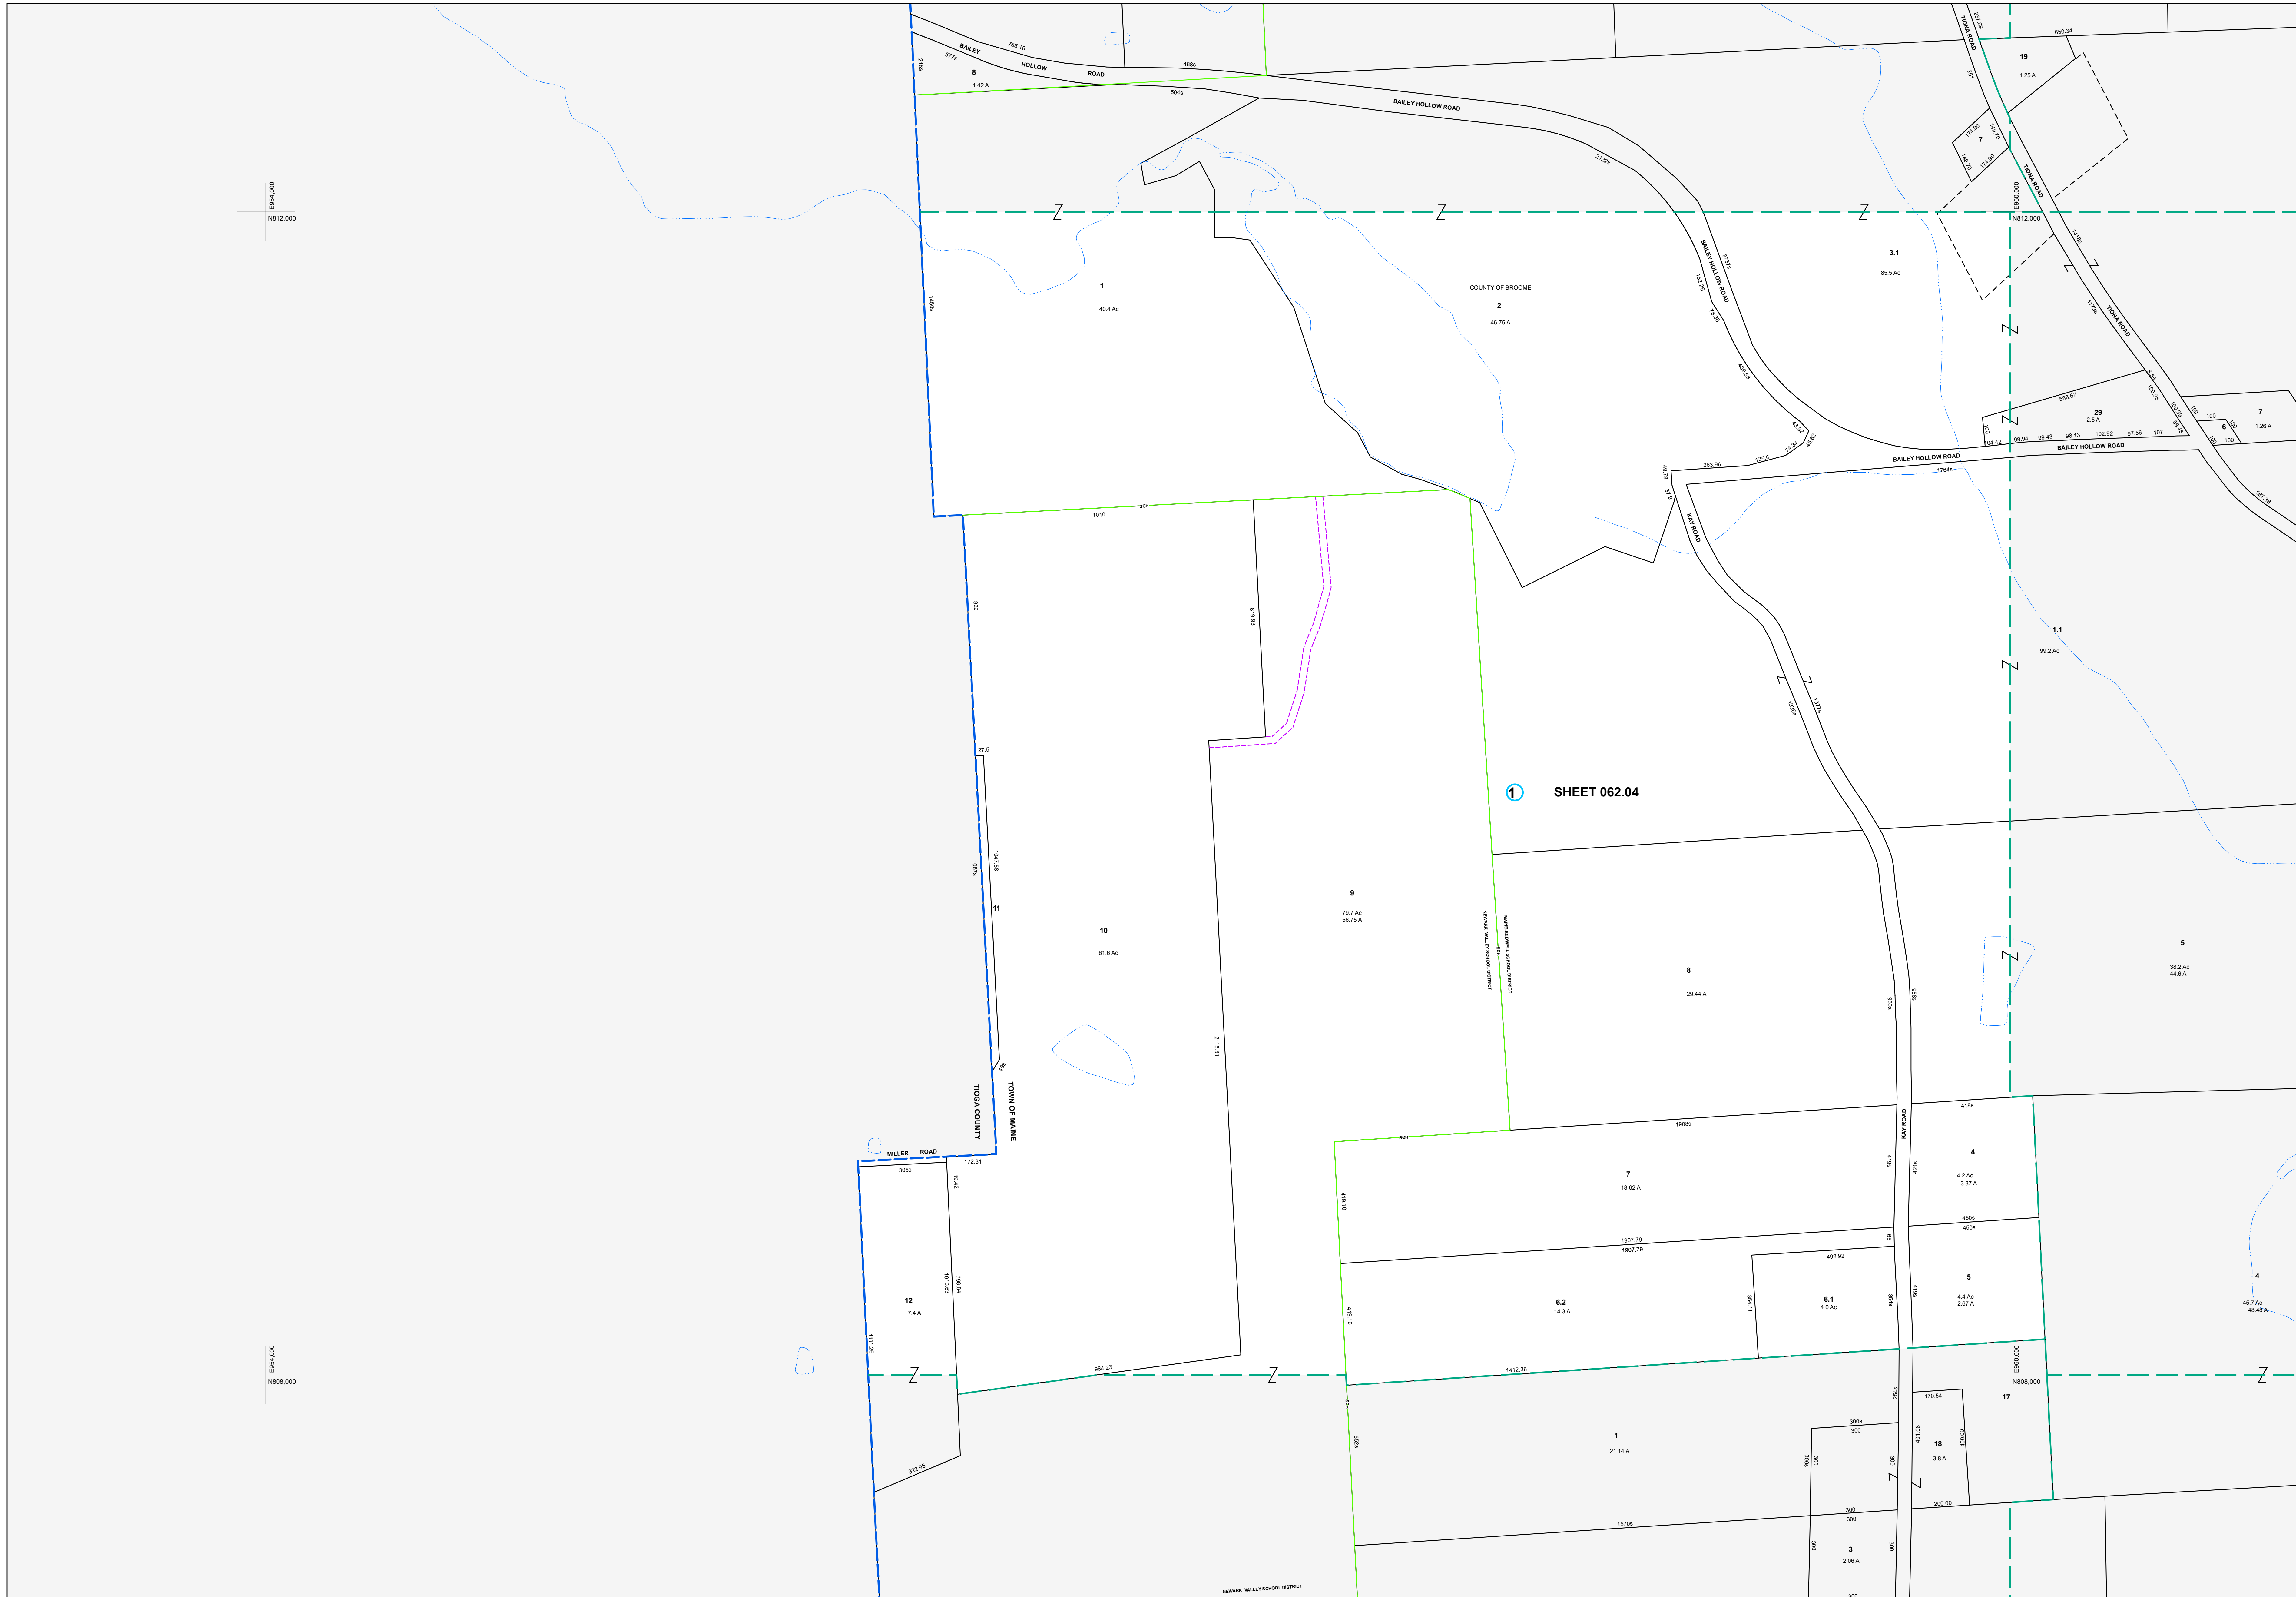

① SHEET 062.04



MAP REVISIONS		
DATE	MADE BY	REVISIONS
2/21/2001	DC	062.04-1-6.2 OUT OF 062.04-1-6
2/27/1997	TR	062.04-1-3
2/27/1997	TR	COMB. 063.01-1-25 & 062.02-1-20 WITH

SCHOOL DISTRICT AND SPECIAL DISTRICTS	
FIRE: MAINE FIRE DISTRICT	SCHOOL: NEWARK VALLEY CENTRAL SCHOOL MAINE-ENDWELL SCHOOL DISTRICT

LEGEND	
PROPERTY LINE	RAILROAD
RIGHT OF WAY LINE	STREAM
MUNICIPAL BOUNDARY	BLOCK LIMIT
SUBDIVISION LIMIT	SCHOOL DISTRICT LINE
COUNTY LINE	FIRE DISTRICT LINE
ORIGINAL LOT LINE	
DENOTES COMMON OWNER	TAX MAP PARCEL NUMBER
PARCEL NUMBER	CALCULATED ACREAGE
ORIGINAL SUBD LOT NUMBER	DEED ACREAGE
TAX MAP BLOCK NUMBER	SCALED DIMENSION (FEET)
	DEED DIMENSION (FEET)
	COORDINATE LOCATOR

1983 North American Datum  
New York State Plane, Central Zone

THIS MAP WAS PRODUCED FOR TAX PURPOSES ONLY AND IS NOT TO BE REPRODUCED OR USED FOR SURVEYING OR CONVEYANCING

TIOGA	062.02	063.01
COUNTY		063.03
TIOGA	073.02	074.01

TAX MAP  
**TOWN OF MAINE**  
BROOME COUNTY, NEW YORK

MAP DATE: 5/12/1997

GRAPHIC SCALE - 1" = 200'

0 200 400 600

062.04