


E 842,000
N 796,000

E 842,000
N 792,000

E 848,000
N 792,000

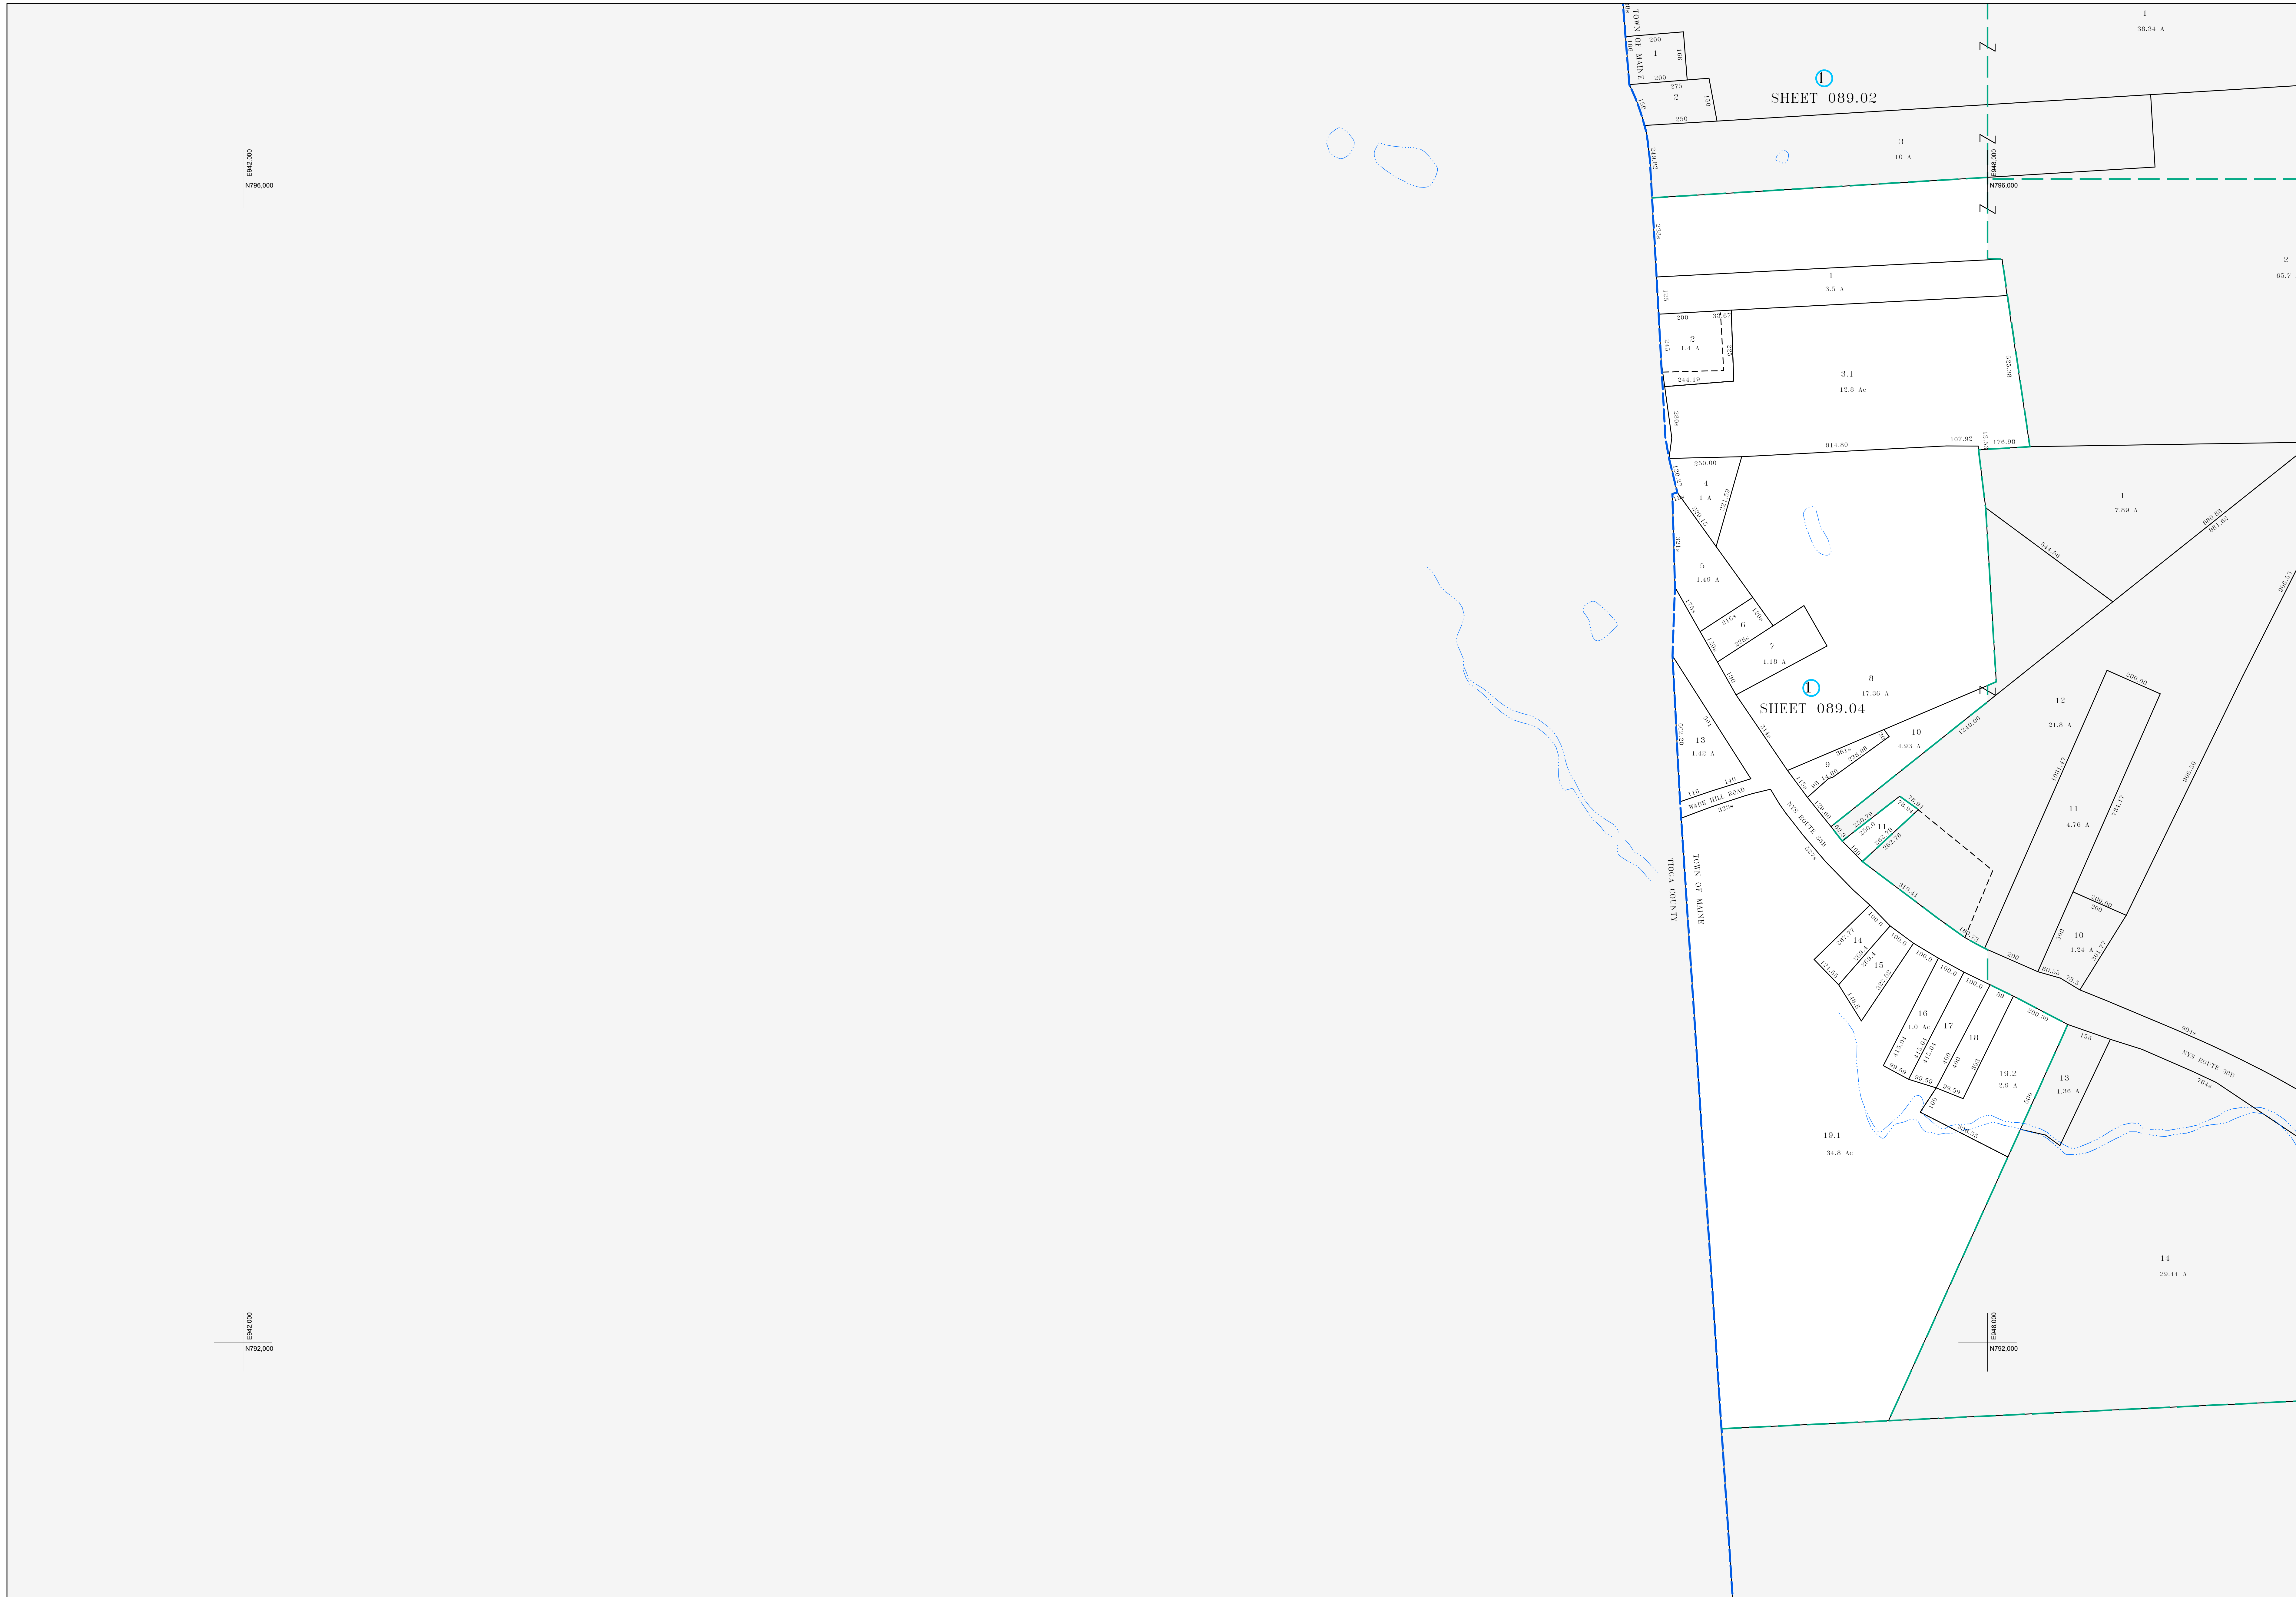

MAP REVISIONS		
DATE	MADE BY	REVISIONS
4/28/2010	DMC	comb p/a 089.04-1-3 into 2
1/18/2007	DMC	089.04-1-19.2 out of 19
11/15/1996	TR	CZAMB. 089.04-1-12 WITH 090.03-1-12

SCHOOL DISTRICT AND SPECIAL DISTRICTS	
FIRE: UNION CENTER FIRE DISTRICT	SCHOOL: MAINE-ENDWELL SCHOOL DISTRICT

LEGEND	
PROPERTY LINE	———
RIGHT OF WAY LINE	———
MUNICIPAL BOUNDARY	-----
SUBDIVISION LIMIT	-----
COUNTY LINE	-----
ORIGINAL LOT LINE	-----
RAILROAD	——+——
STREAM	~~~~~
BLOCK LIMIT	-----
SCHOOL DISTRICT LINE	---SCH---
FIRE DISTRICT LINE	---F---
DENOTES COMMON OWNER	①
PARCEL NUMBER	10
ORIGINAL SUBLOT NUMBER	10
TAX MAP BLOCK NUMBER	①

TAX MAP PARCEL NUMBER	08.00-1-10
CALCULATED ACREAGE	20.5 A(c)
DEED ACREAGE	20.5 A
SCALED DIMENSION (FEET)	192 (9)
DEED DIMENSION (FEET)	150
COORDINATE LOCATOR	*

1983 North American Datum
New York State Plane, Central Zone

THIS MAP WAS PRODUCED FOR TAX PURPOSES ONLY AND IS NOT TO BE REPRODUCED OR USED FOR SURVEYING OR CONVEYANCING

TIOGA	089.02	090.01
COUNTY	090.03	
TIOGA	107.01	107.01

TAX MAP
TOWN OF MAINE
BROOME COUNTY, NEW YORK

MAP DATE: 5/12/1997

GRAPHIC SCALE - 1" = 200'

089.04