


1

E1122.000  
N756.000

1  
SHEET 186.03

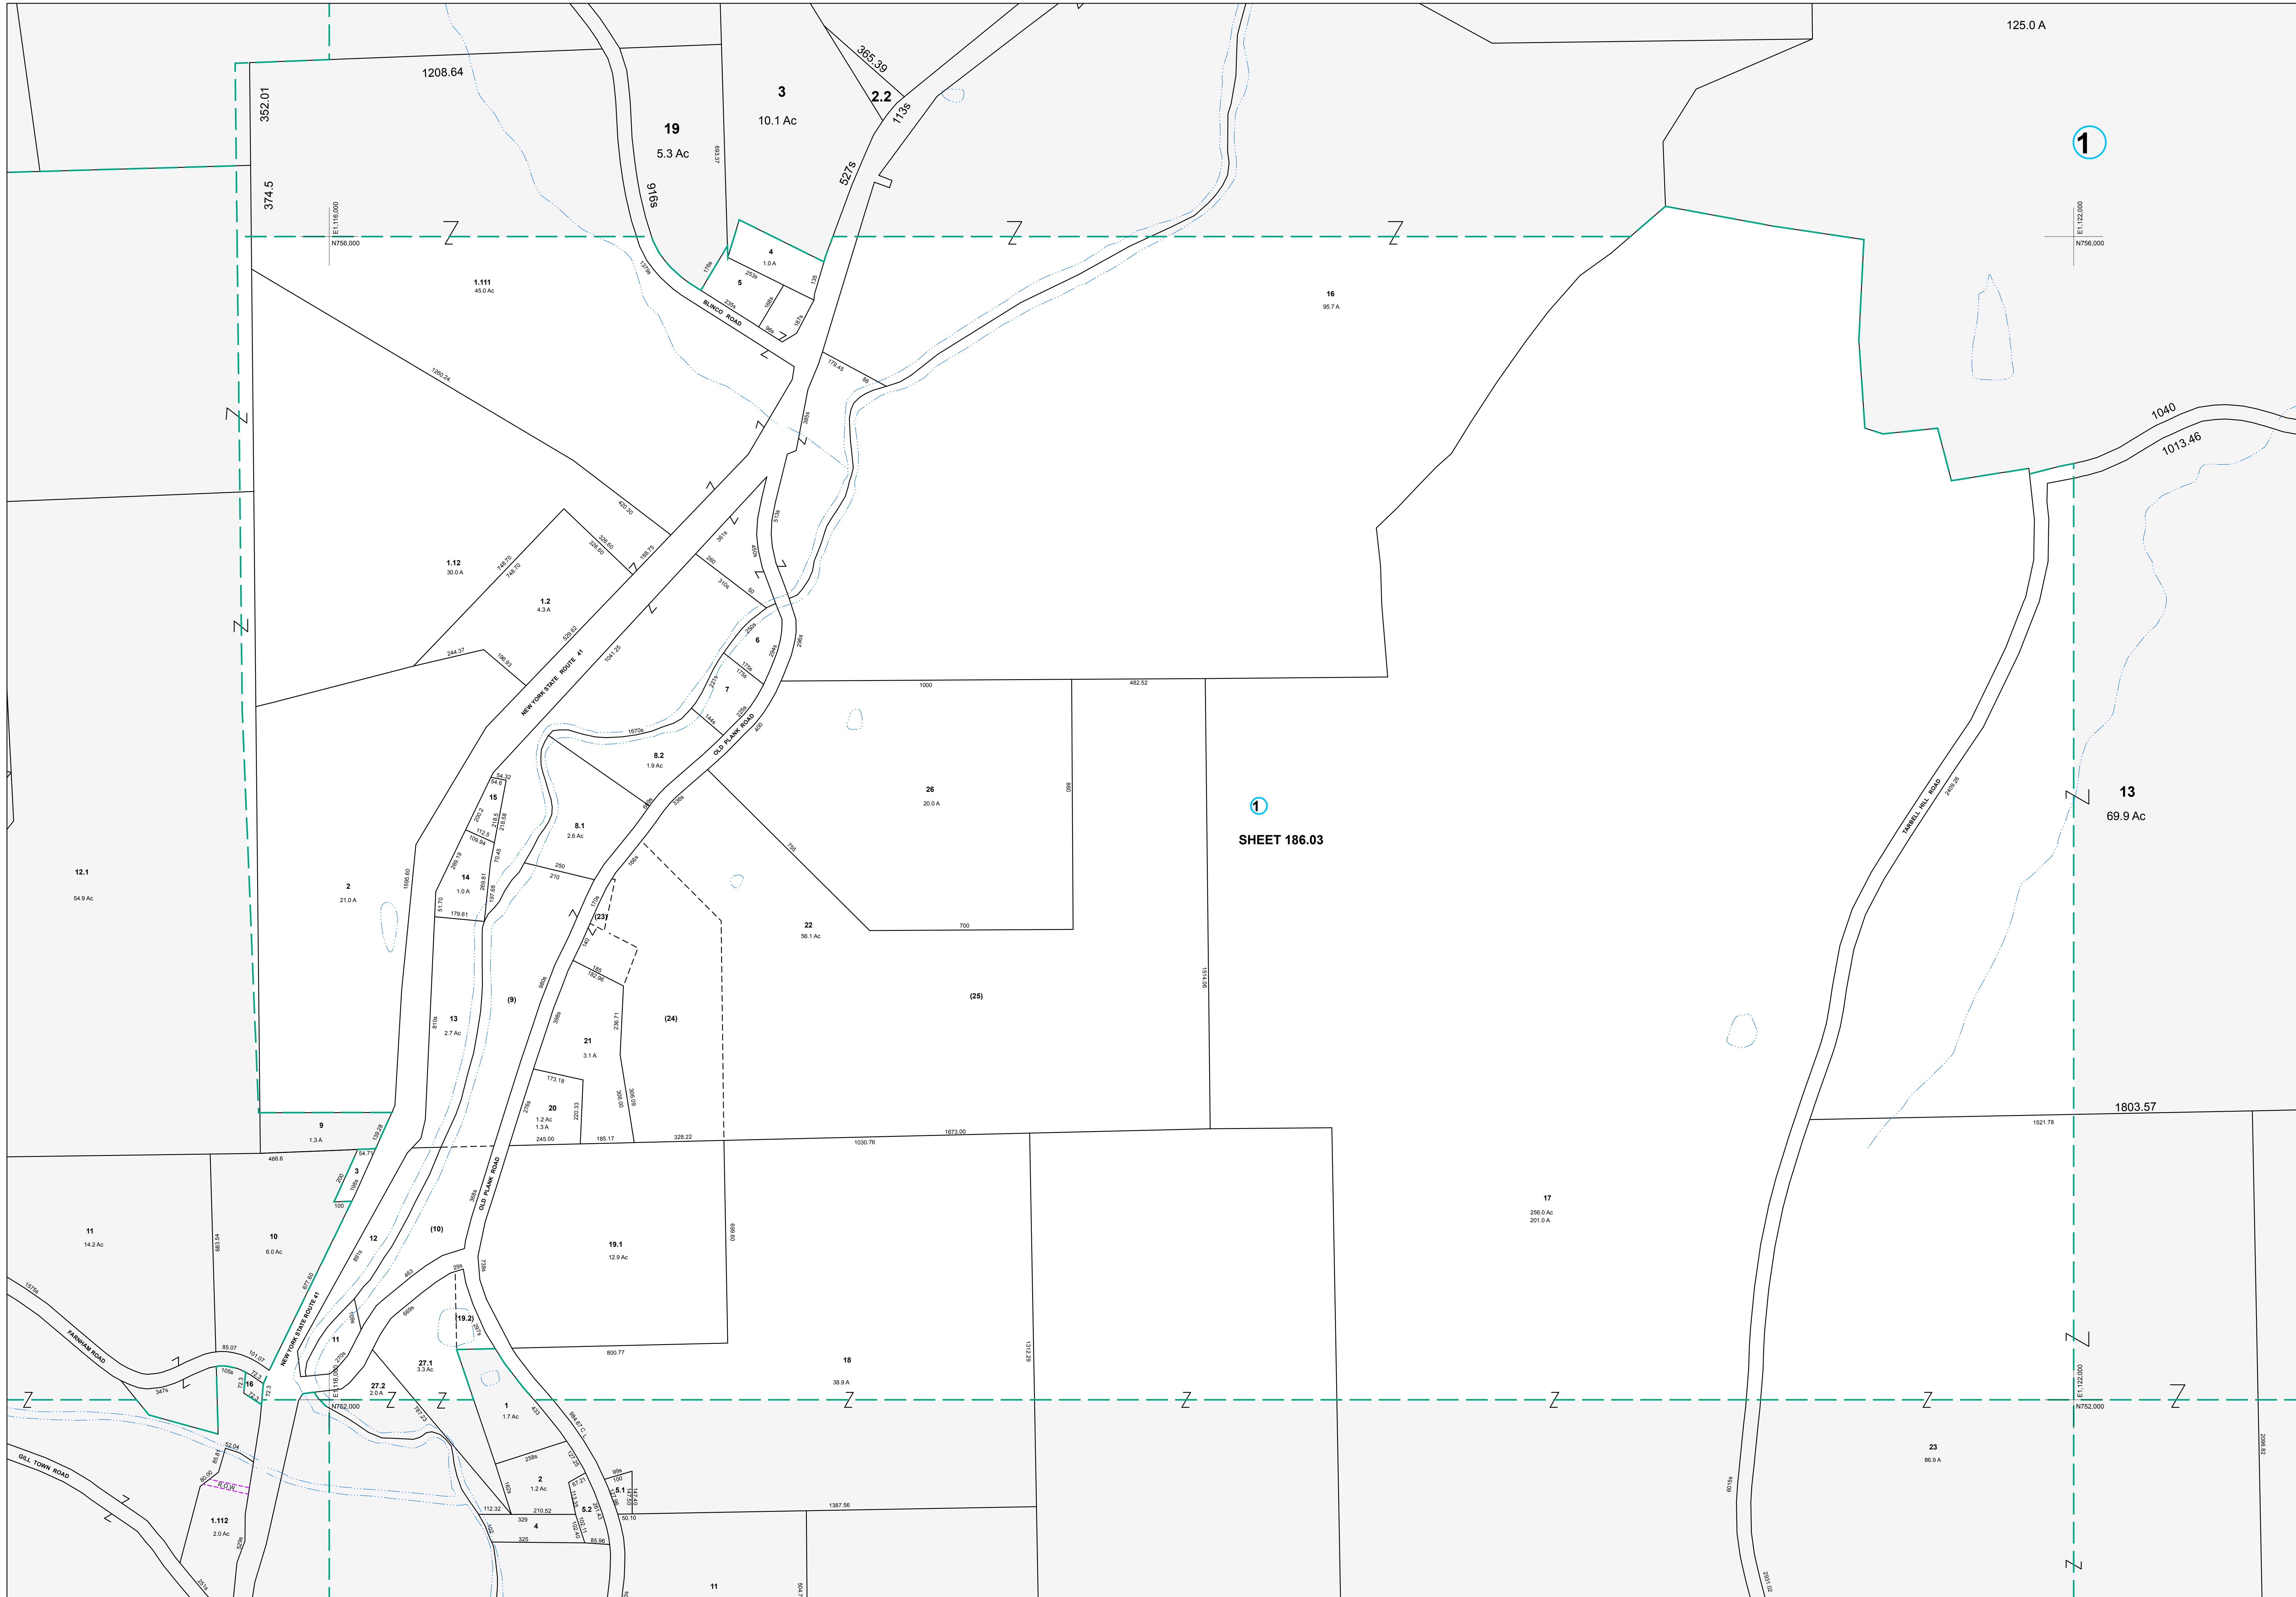

MAP REVISIONS		
DATE	MADE BY	REVISIONS
5/22/2008	DC	186.03-1-27.2 out of 27
2/22/2005	MAS	Comb 186.03-1-19.2 Hb 186.03-1-27
3/1/2004	DC	186.03-1-19.2 out of 19
9/3/2003	DC	186.03-1-8.2 out of 8
9/3/2002	ENB	186.03-1-1.12 out of 186.03-1-1.1 (now 1.11)

SCHOOL DISTRICT AND SPECIAL DISTRICTS	
FIRE: DEPOSIT FIRE DISTRICT	SCHOOL: DEPOSIT SCHOOL DISTRICT

LEGEND	
PROPERTY LINE	———
RIGHT OF WAY LINE	———
MUNICIPAL BOUNDARY	———
SUBDIVISION LIMIT	———
COUNTY LINE	———
ORIGINAL LOT LINE	———
RAILROAD	———
STREAM	———
BLOCK LIMIT	———
SCHOOL DISTRICT LINE	———
FIRE DISTRICT LINE	———
DENOTES COMMON OWNER	———
PARCEL NUMBER	10
ORIGINAL SUBD LOT NUMBER	10
TAX MAP BLOCK NUMBER	1
TAX MAP PARCEL NUMBER	08.00-1-10
CALCULATED ACREAGE	20.5 A(c)
DEED ACREAGE	20.5 A
SCALED DIMENSION (FEET)	150 (3)
DEED DIMENSION (FEET)	150
COORDINATE LOCATOR	*

1983 North American Datum  
New York State Plane, Central Zone

THIS MAP WAS PRODUCED FOR TAX PURPOSES ONLY AND IS NOT TO BE REPRODUCED OR USED FOR SURVEYING OR CONVEYANCING

185.00	186.00	186.00
185.04		186.00
201.02	202.01	202.02

TAX MAP  
**TOWN OF SANFORD**  
BROOME COUNTY, NEW YORK

MAP DATE 4/18/1995

