
 


SHEET 219.02

1

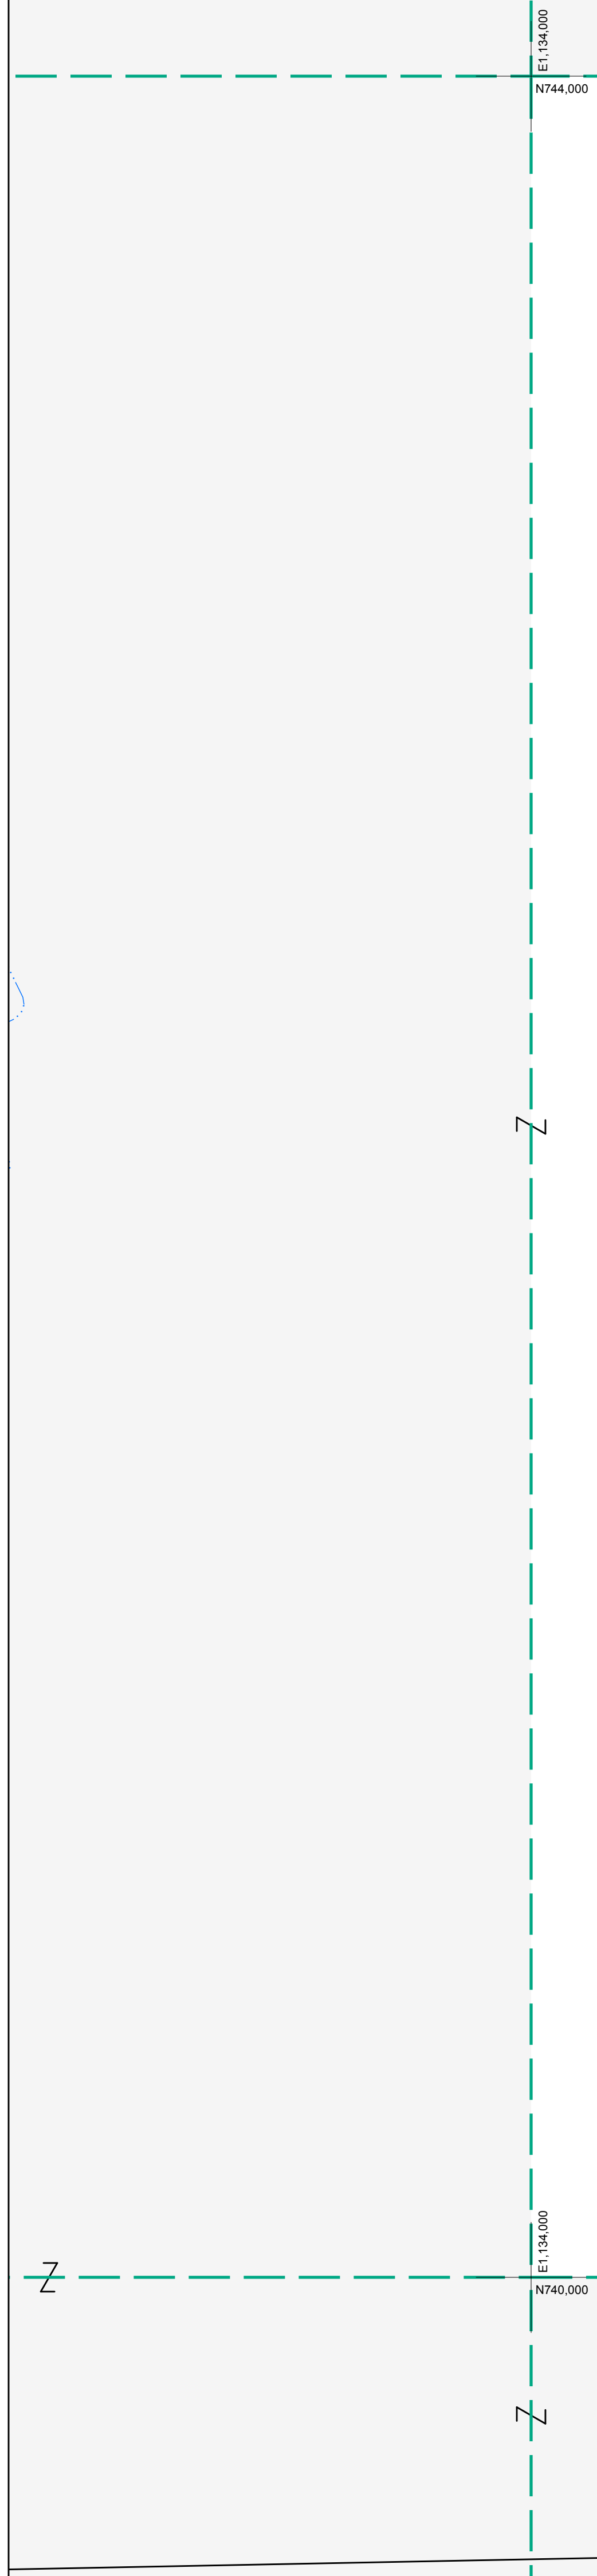

| MAP REVISIONS | | |
|---------------|---------|--------------------------------|
| DATE | MADE BY | REVISIONS |
| 4/18/2003 | DC | 219.02-1-1.2 out of 219.02-1-1 |

| SCHOOL DISTRICT AND SPECIAL DISTRICTS | |
|---------------------------------------|---------------------------------|
| FIRE: DEPOSIT FIRE DISTRICT | SCHOOL: DEPOSIT SCHOOL DISTRICT |
| | |

| PROPERTY LINE | |
|--------------------|-------|
| RIGHT OF WAY LINE | ——— |
| MUNICIPAL BOUNDARY | ----- |
| SUBDIVISION LIMIT | ----- |
| COUNTY LINE | ----- |
| ORIGINAL LOT LINE | ----- |

| LEGEND | |
|----------------------|-------|
| RAILROAD | ——— |
| STREAM | ~~~~~ |
| BLOCK LIMIT | ----- |
| SCHOOL DISTRICT LINE | ----- |
| FIRE DISTRICT LINE | ----- |

| | |
|--------------------------|----|
| DENOTES COMMON OWNER | ① |
| PARCEL NUMBER | 10 |
| ORIGINAL SUBD LOT NUMBER | 10 |
| TAX MAP BLOCK NUMBER | ① |

1983 North American Datum
New York State Plane, Central Zone

THIS MAP WAS PRODUCED FOR TAX PURPOSES ONLY AND IS NOT TO BE REPRODUCED OR USED FOR SURVEYING OR CONVEYANCING

| | | |
|--------|--------|----------|
| 203.03 | 203.19 | DELAWARE |
| 219.01 | | COUNTY |
| 219.03 | 219.04 | DELAWARE |

TAX MAP
TOWN OF SANFORD
BROOME COUNTY, NEW YORK

MAP DATE 4/18/1995

GRAPHIC SCALE - 1" = 200'

200 0 200 400 600

219.02