


EP963.000  
N774.000

EP963.000  
N774.000

EP963.000  
N772.000

EP963.000  
N772.000

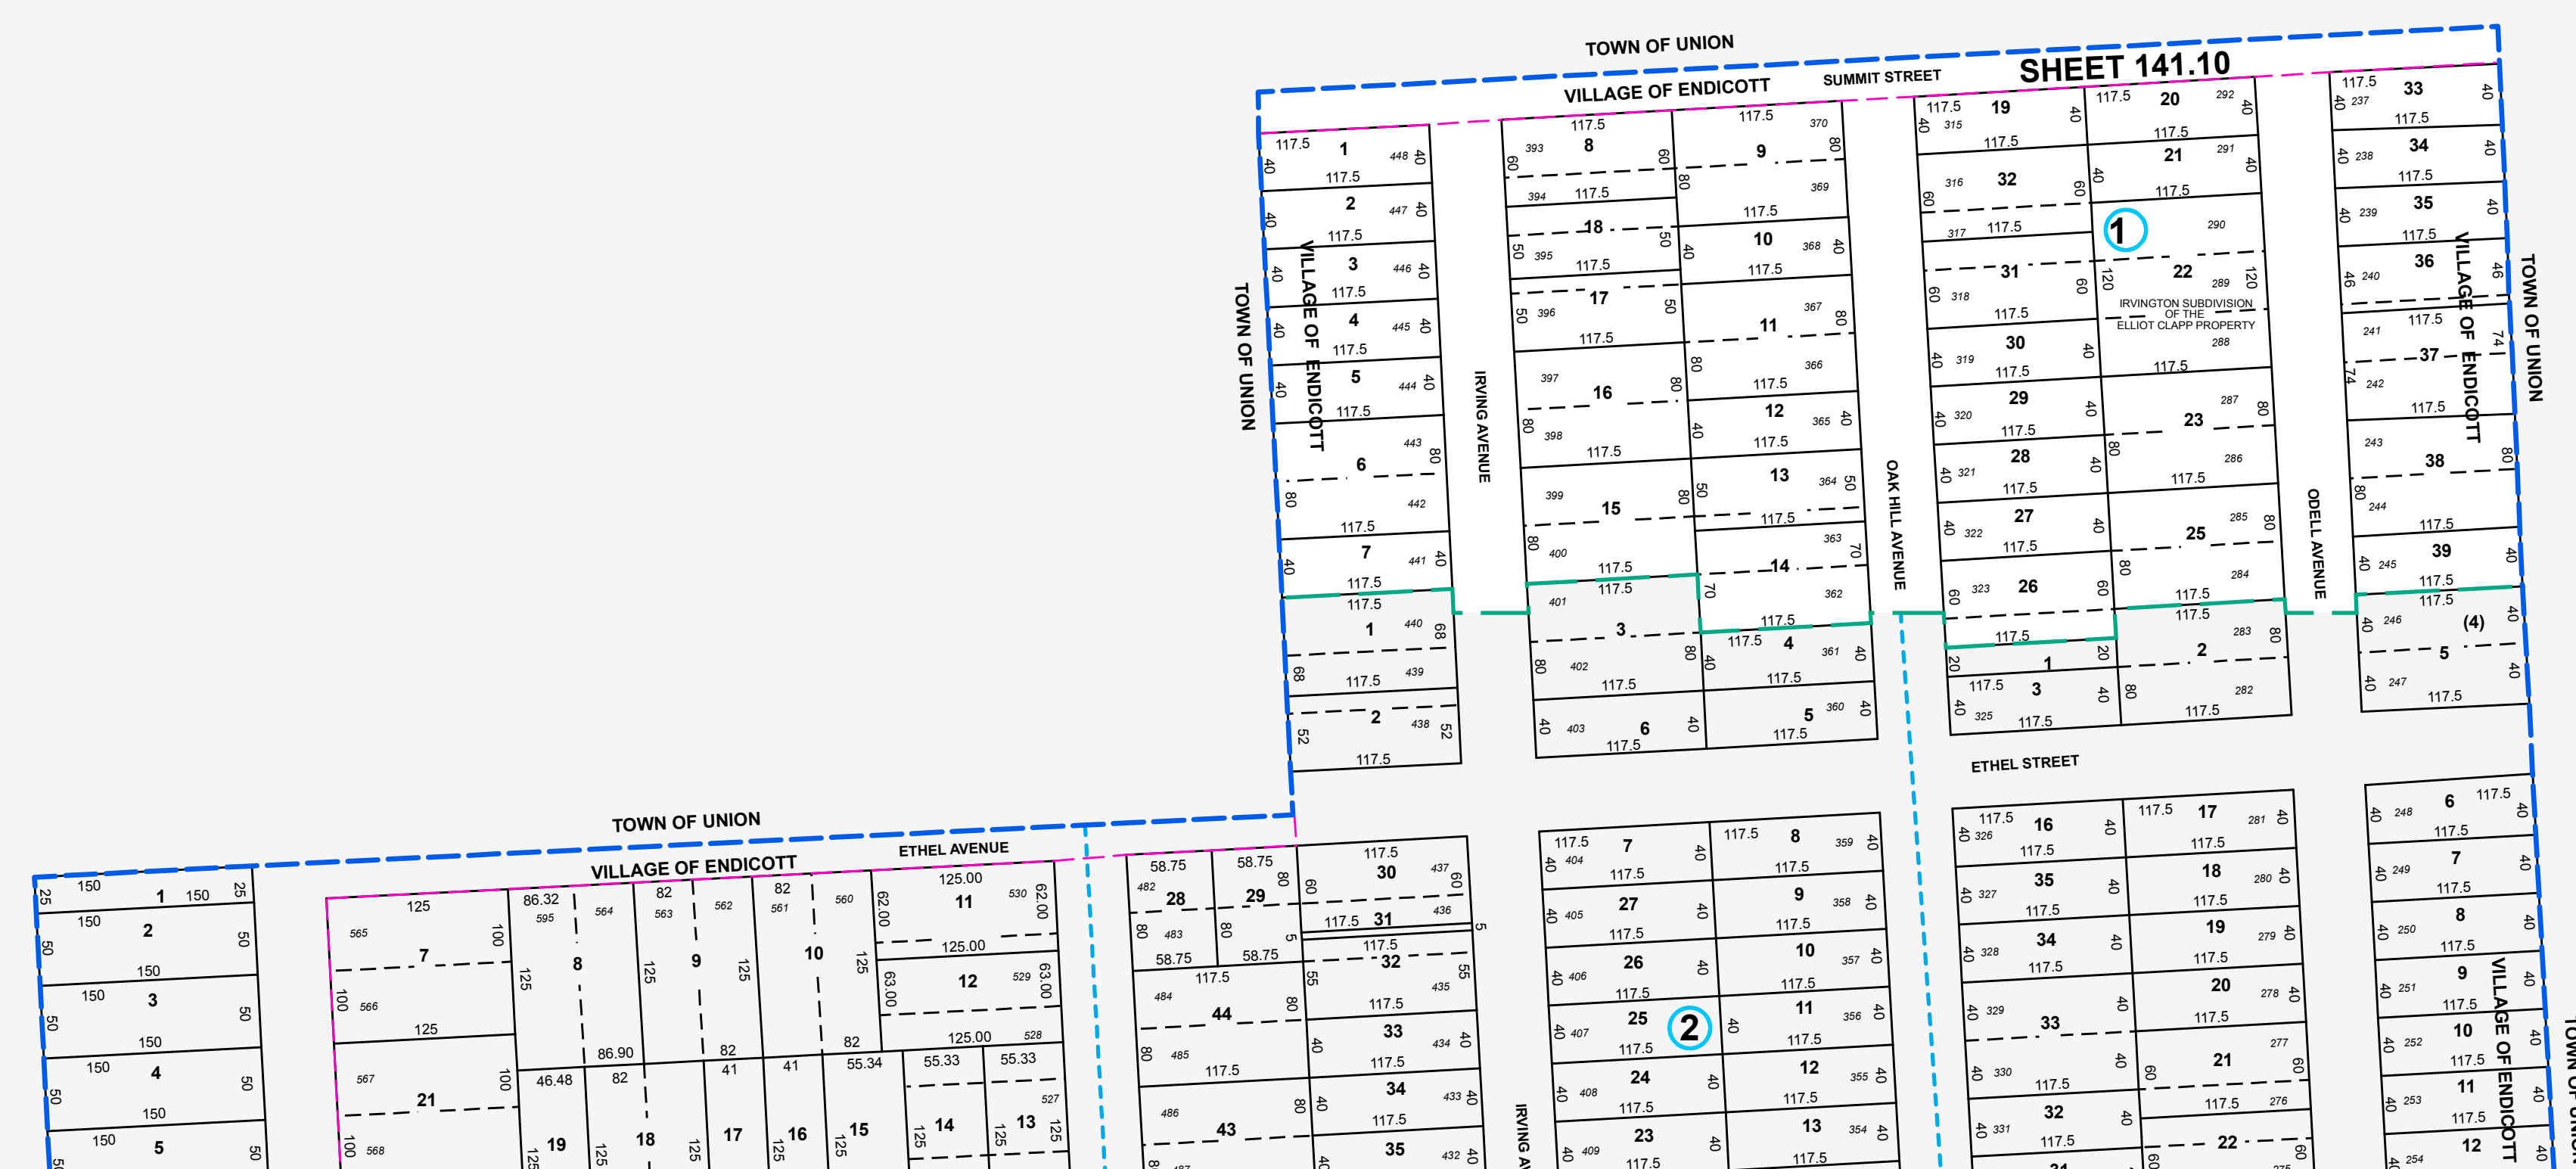

MAP REVISIONS		
DATE	MADE BY	REVISIONS
1/14/1999	TR	COMB. 141.10-1-24 WITH 141.10-1-23

SCHOOL DISTRICT AND SPECIAL DISTRICTS	
FIRE: ENDICOTT FIRE DISTRICT	SCHOOL: UNION-ENDICOTT SCHOOL DISTRICT

PROPERTY LINE	
RIGHT OF WAY LINE	=====
MUNICIPAL BOUNDARY	-----
SUBDIVISION LIMIT	-----
COUNTY LINE	-----
ORIGINAL LOT LINE	-----

LEGEND	
RAILROAD	=====
STREAM	~~~~~
BLOCK LIMIT	-----
SCHOOL DISTRICT LINE	-----
FIRE DISTRICT LINE	-----
DENOTES COMMON OWNER	①
PARCEL NUMBER	10
ORIGINAL SUBD LOT NUMBER	10
TAX MAP BLOCK NUMBER	①
TAX MAP PARCEL NUMBER	08.00-1-10
CALCULATED ACREAGE	20.5 A(0)
DEED ACREAGE	20.5 A
SCALED DIMENSION (FEET)	150 (0)
DEED DIMENSION (FEET)	150
COORDINATE LOCATOR	+

1983 North American Datum  
New York State Plane, Central Zone

THIS MAP WAS PRODUCED FOR TAX PURPOSES ONLY AND IS NOT TO BE REPRODUCED OR USED FOR SURVEYING OR CONVEYANCING

TOWN		TOWN	
OF		OF	
UNION	141.14	UNION	

TAX MAP  
**VILLAGE OF ENDICOTT**  
BROOME COUNTY, NEW YORK

MAP DATE 7/1/1995

GRAPHIC SCALE - 1" = 100'