


ENR63.000
N772.000

ENR63.000
N772.000

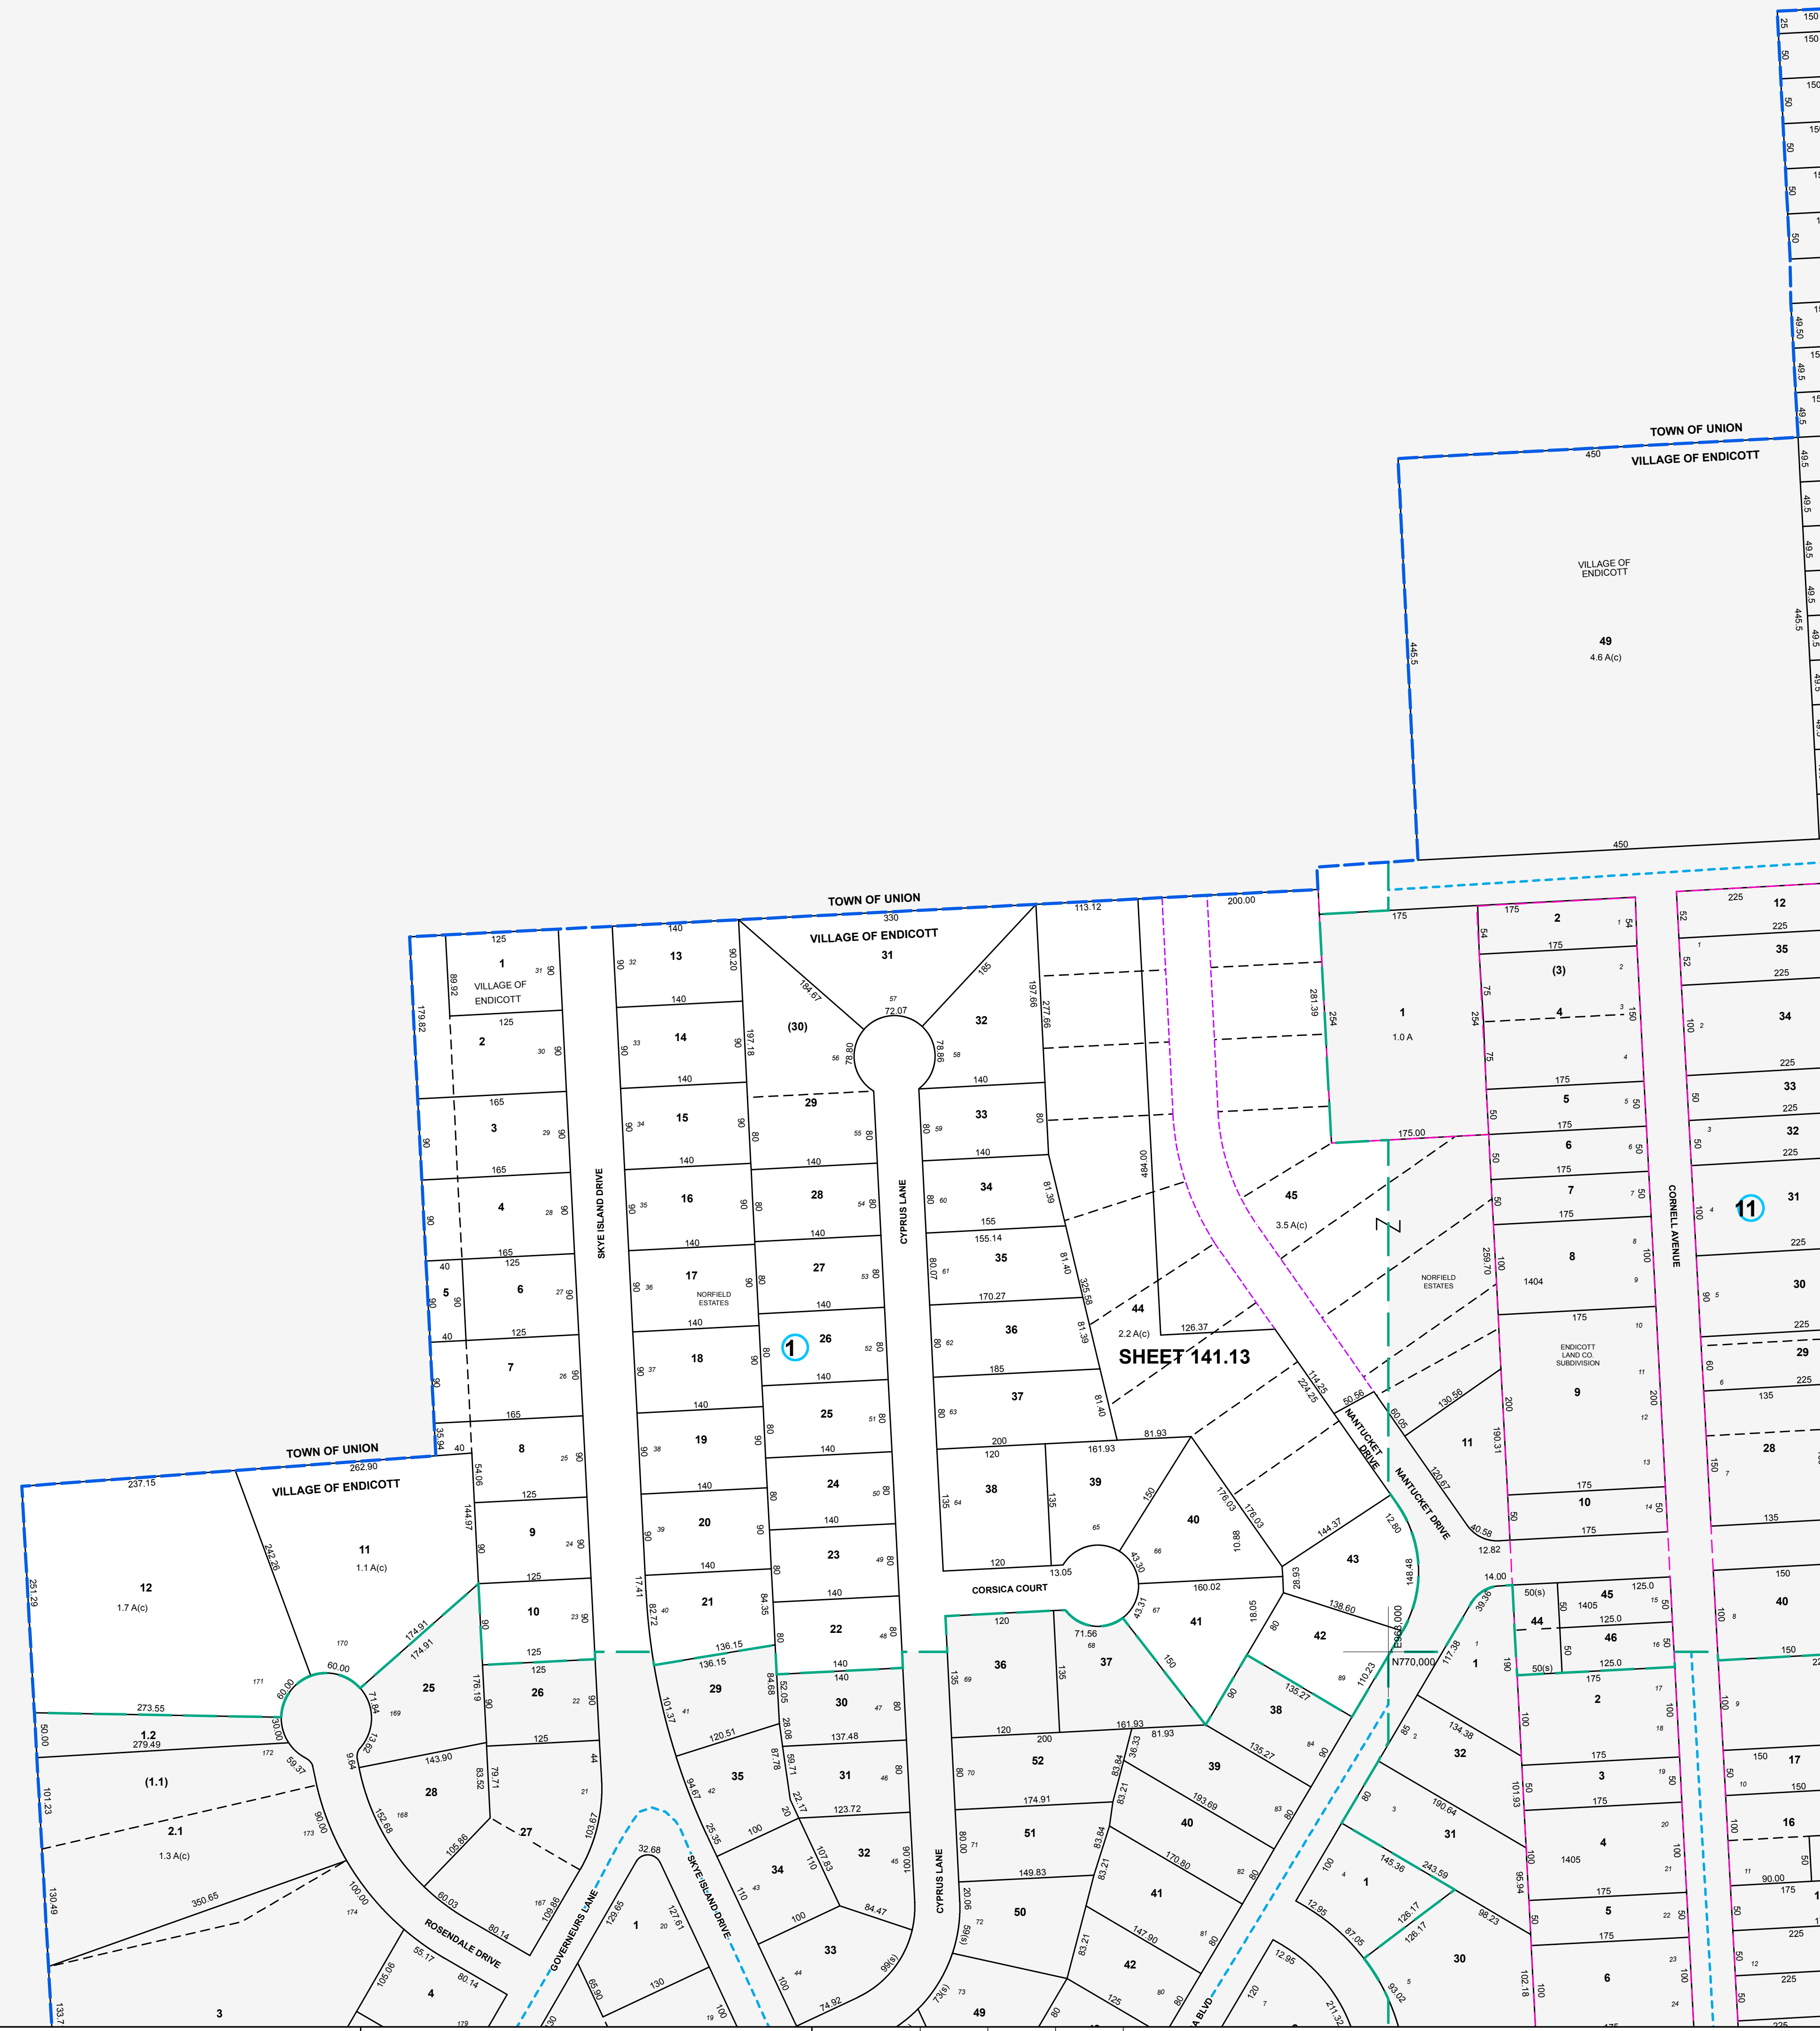

MAP REVISIONS		
DATE	MADE BY	REVISIONS
7/26/2005	MAS	Comb 141.13-1-30 into 141.13-1-29

SCHOOL DISTRICT AND SPECIAL DISTRICTS	
FIRE: ENDICOTT FIRE DISTRICT	SCHOOL: UNION-ENDICOTT SCHOOL DISTRICT

LEGEND	
PROPERTY LINE	———
RIGHT OF WAY LINE	———
MUNICIPAL BOUNDARY	———
SUBDIVISION LIMIT	———
COUNTY LINE	———
ORIGINAL LOT LINE	———
RAILROAD	———
STREAM	———
BLOCK LIMIT	———
SCHOOL DISTRICT LINE	———
FIRE DISTRICT LINE	———
DENOTES COMMON OWNER	①
PARCEL NUMBER	10
ORIGINAL SUBLOT NUMBER	10
TAX MAP BLOCK NUMBER	①

1983 North American Datum New York State Plane, Central Zone	
TAX MAP PARCEL NUMBER	08.00-1-10
CALCULATED ACREAGE	20.5 A(c)
DEED ACREAGE	20.5 A
SCALED DIMENSION (FEET)	150 (3)
DEED DIMENSION (FEET)	150
COORDINATE LOCATOR	*

THIS MAP WAS PRODUCED FOR TAX PURPOSES ONLY AND IS NOT TO BE REPRODUCED OR USED FOR SURVEYING OR CONVEYANCING

TOWN	OF	UNION
TOWN OF		141.14
UNION	141.17	141.18

TAX MAP
VILLAGE OF ENDICOTT
BROOME COUNTY, NEW YORK

MAP DATE 7/11/1995

GRAPHIC SCALE - 1" = 100'

141.13