


ES&T.000
N786.000

ES&T.000
N786.000

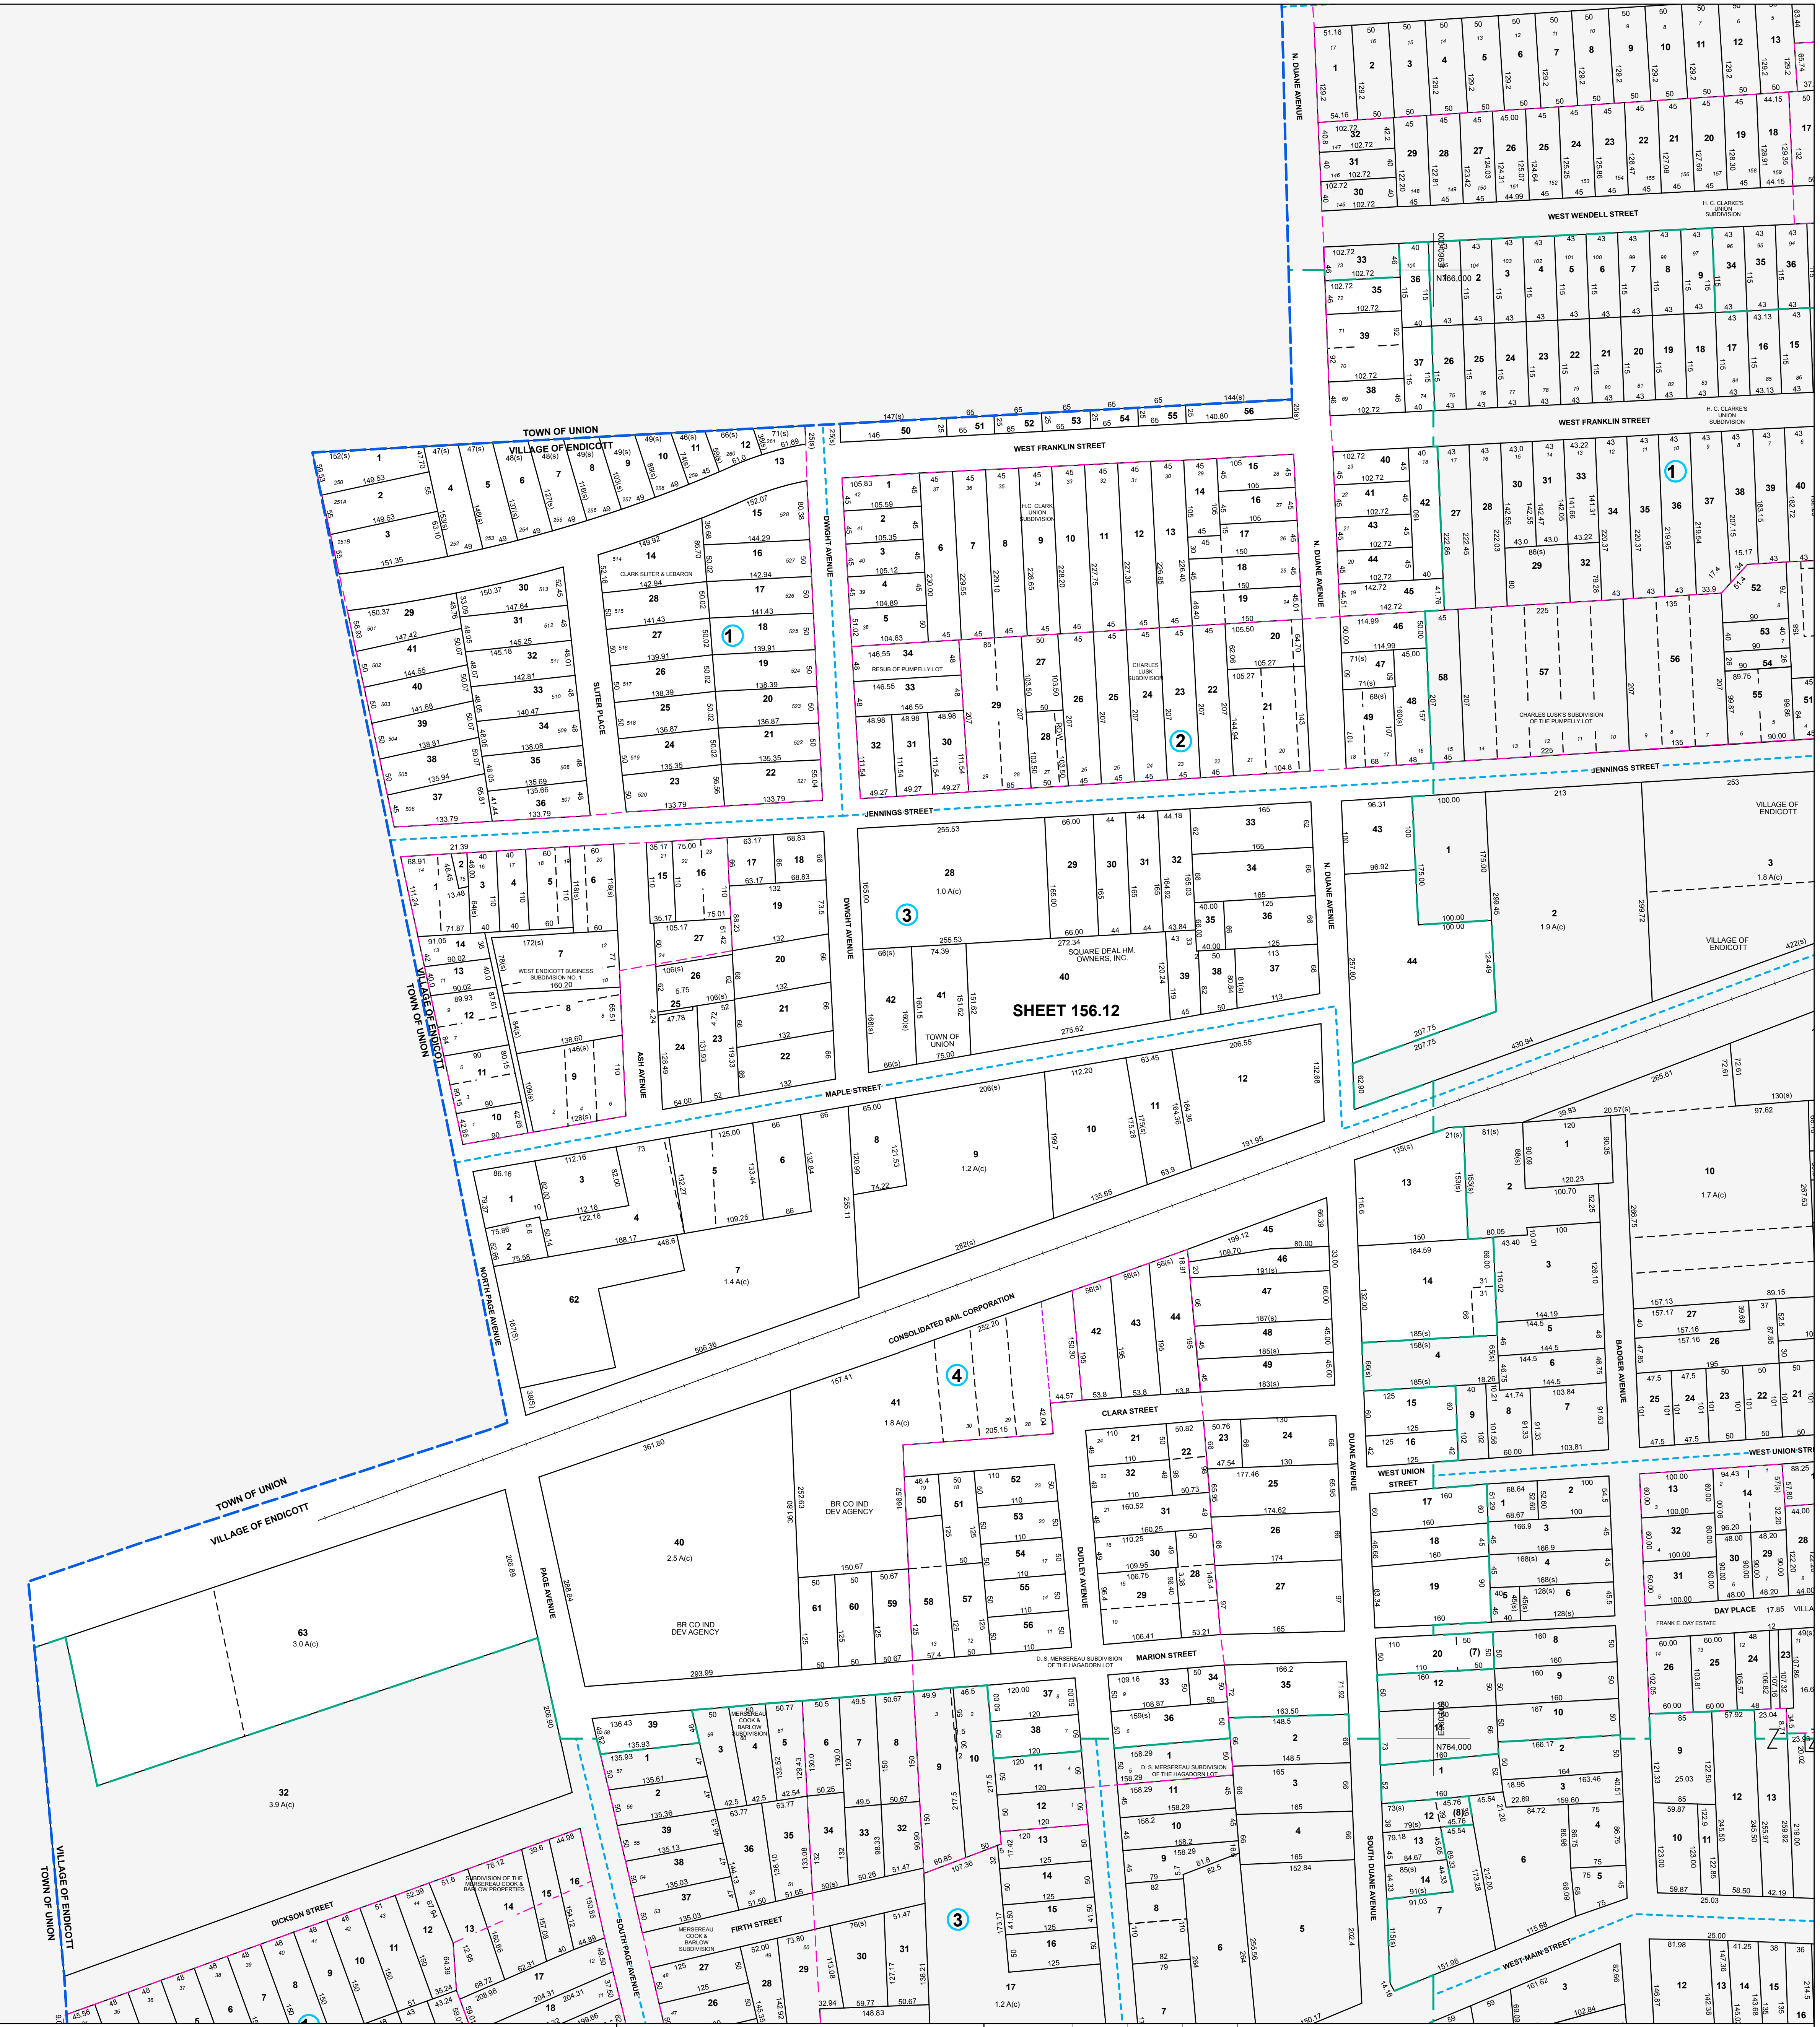

MAP REVISIONS		
DATE	MADE BY	REVISIONS
1/16/2002	DC	157.09-7-7 of 156.12-4-20

SCHOOL DISTRICT AND SPECIAL DISTRICTS	
FIRE: ENDICOTT FIRE DISTRICT	SCHOOL: UNION-ENDICOTT SCHOOL DISTRICT

LEGEND	
PROPERTY LINE	RAILROAD
RIGHT OF WAY LINE	STREAM
MUNICIPAL BOUNDARY	BLOCK LIMIT
SUBDIVISION LIMIT	SCHOOL DISTRICT LINE
COUNTY LINE	FIRE DISTRICT LINE
ORIGINAL LOT LINE	
PARCEL NUMBER	10
DEED NUMBER	10
ORIGINAL SUBD LOT NUMBER	10
TAX MAP BLOCK NUMBER	10
TAX MAP PARCEL NUMBER	08.00-1.10
CALCULATED ACREAGE	20.5 A(c)
DEED ACREAGE	20.5 A(c)
SCALED DIMENSION (FEET)	150
DEED DIMENSION (FEET)	150
COORDINATE LOCATOR	+

1983 North American Datum
New York State Plane, Central Zone

THIS MAP WAS PRODUCED FOR TAX PURPOSES ONLY AND IS NOT TO BE REPRODUCED OR USED FOR SURVEYING OR CONVEYANCING

TOWN	UNION	157.05
OF		157.09
UNION		157.13

TAX MAP
VILLAGE OF ENDICOTT
BROOME COUNTY, NEW YORK

100 0 100 200 300
GRAPHIC SCALE - 1" = 100'

MAP DATE 7/11/1995

156.12