


E848.000  
N758.000

E851.000  
N768.000

E848.000  
N758.000

E851.000  
N768.000

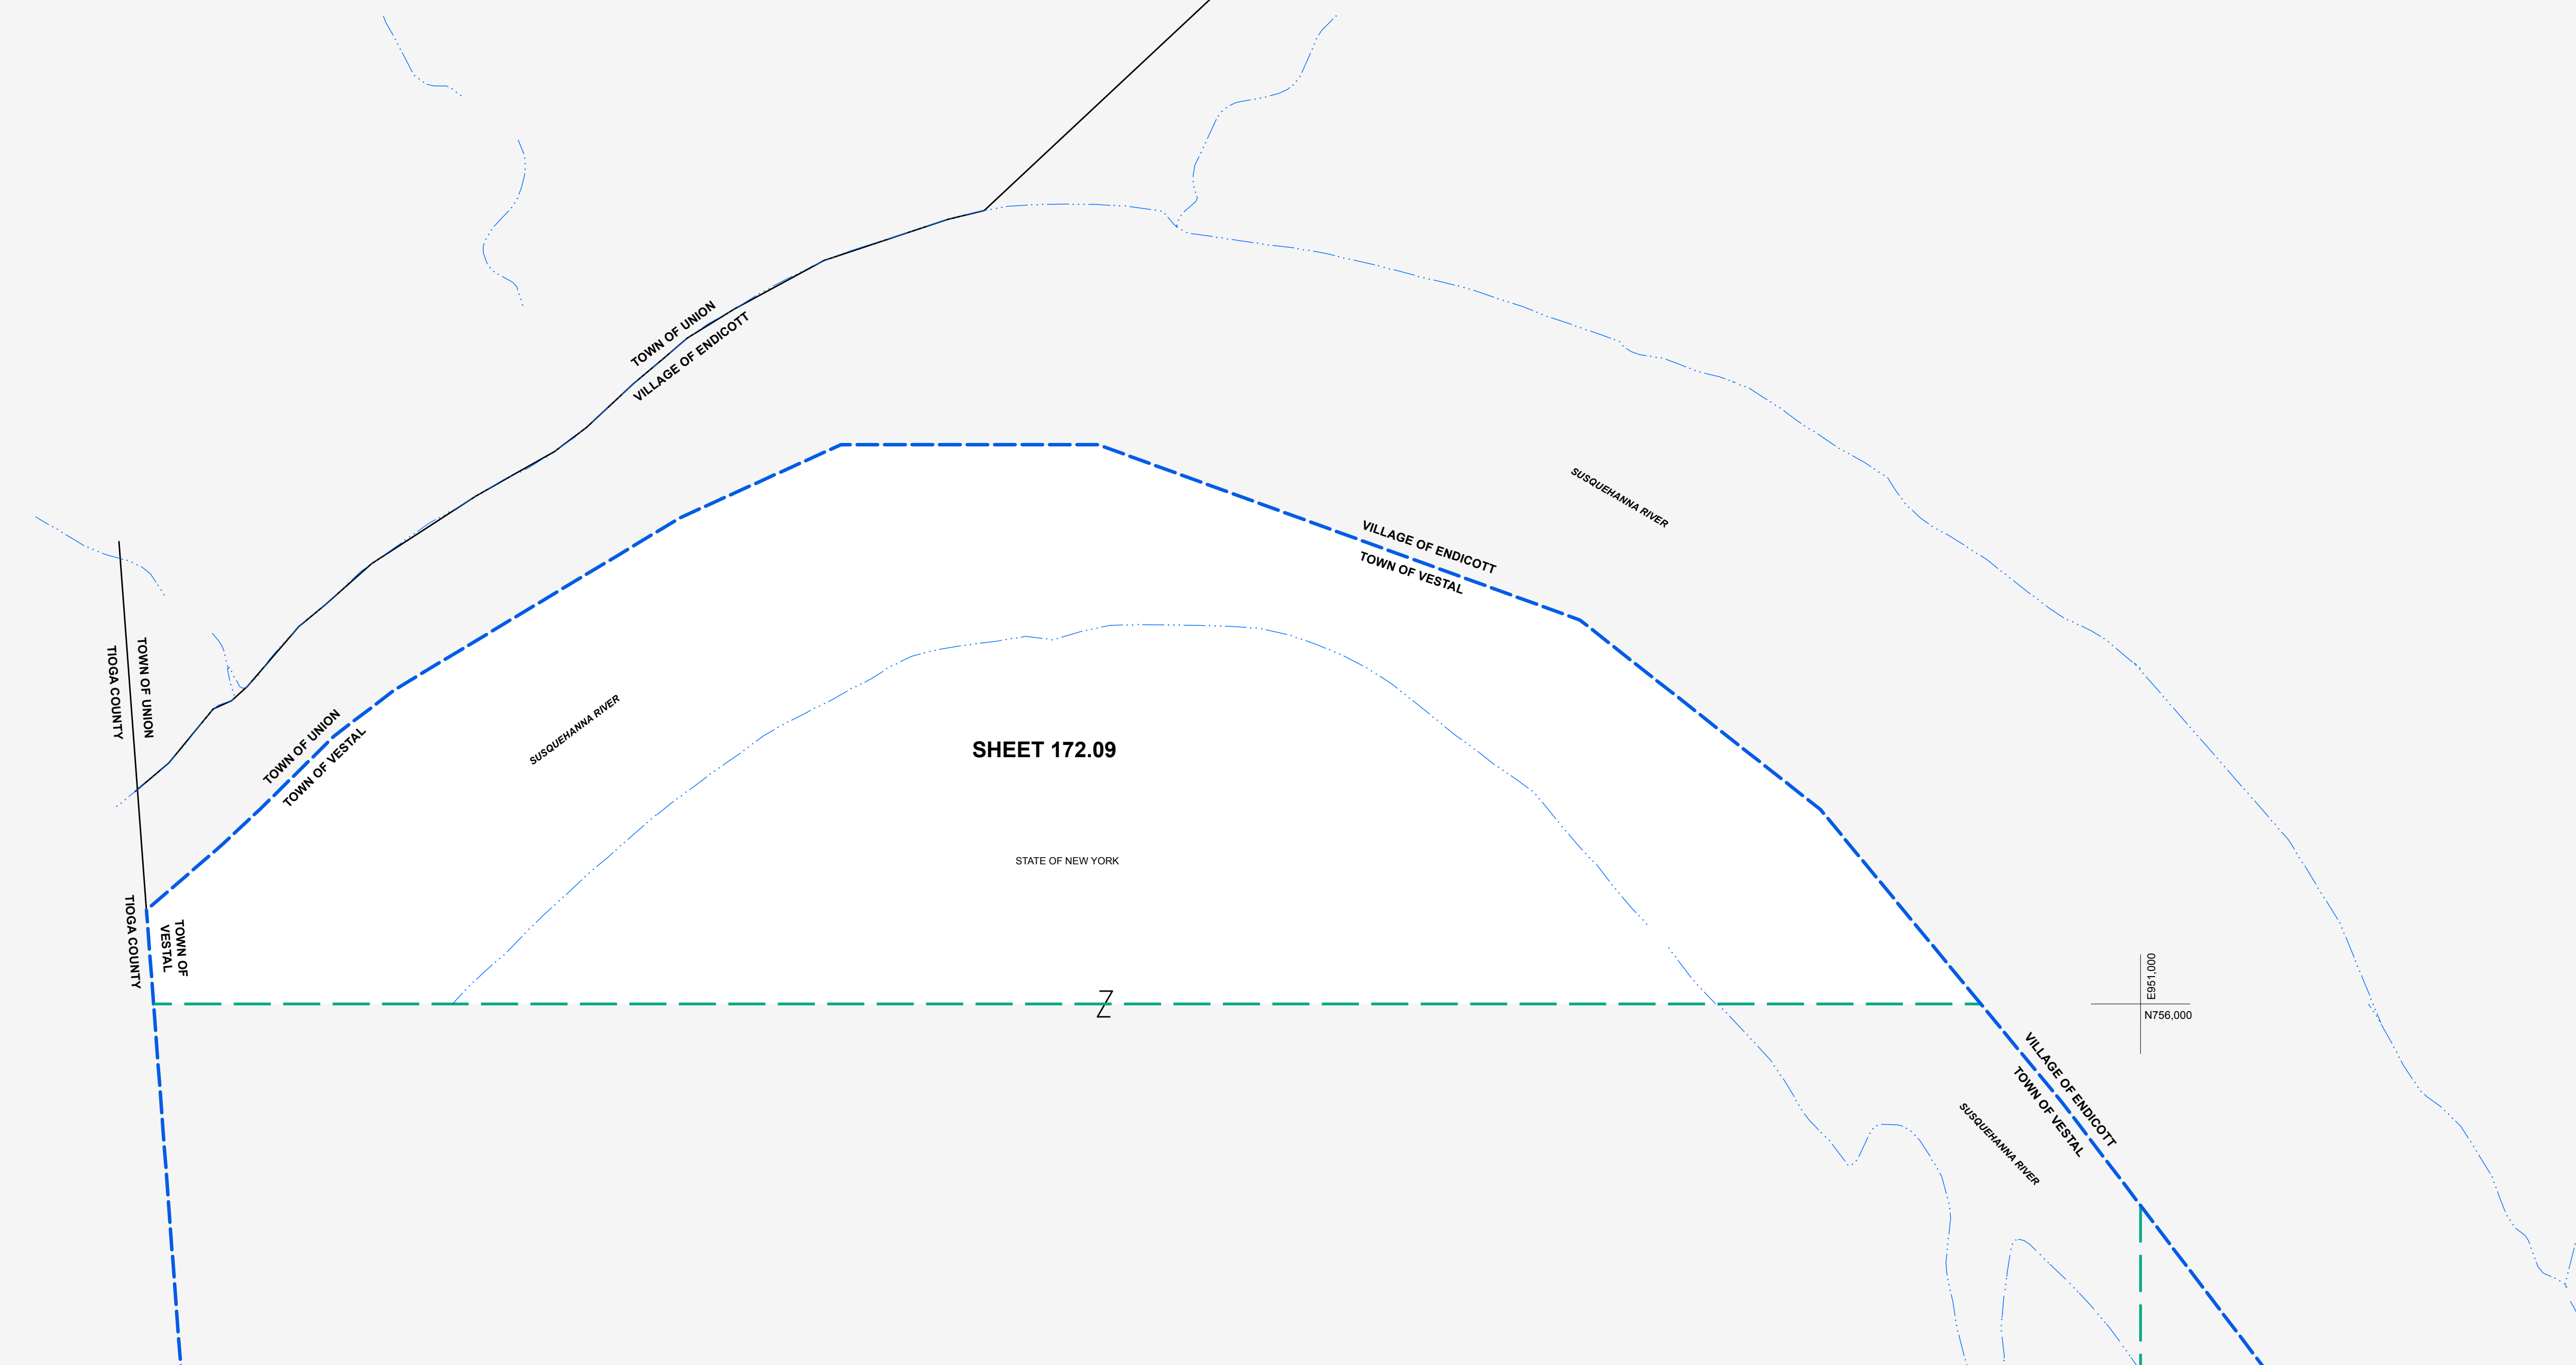

MAP REVISIONS		
DATE	MADE BY	REVISIONS

SCHOOL DISTRICT AND SPECIAL DISTRICTS	
FIRE: VESTAL FIRE DISTRICT	SCHOOL: VESTAL SCHOOL DISTRICT

PROPERTY LINE	
RIGHT OF WAY LINE	---
MUNICIPAL BOUNDARY	---
SUBDIVISION LIMIT	---
COUNTY LINE	---
ORIGINAL LOT LINE	---

LEGEND	
RAILROAD	---
STREAM	---
BLOCK LIMIT	---
SCHOOL DISTRICT LINE	---
FIRE DISTRICT LINE	---
DENOTES COMMON OWNER	---
PARCEL NUMBER	10
ORIGINAL SUBD LOT NUMBER	10
TAX MAP BLOCK NUMBER	1
TAX MAP PARCEL NUMBER	08.00-1-10
CALCULATED ACREAGE	20.5 A(±)
DEED ACREAGE	20.5 A
SCALED DIMENSION (FEET)	150 (±)
DEED DIMENSION (FEET)	150
COORDINATE LOCATOR	•

1983 North American Datum  
New York State Plane, Central Zone

THIS MAP WAS PRODUCED FOR TAX PURPOSES ONLY AND IS NOT TO BE REPRODUCED OR USED FOR SURVEYING OR CONVEYANCING

TOWNSHIP	RANGE	VILLAGE
TIOGA CNTY	ENDICOTT	VILLAGE
TIOGA CNTY		OF
TIOGA CNTY	172.13	ENDICOTT

TAX MAP  
**TOWN OF VESTAL**  
BROOME COUNTY, NEW YORK

MAP DATE 7/31/1995

GRAPHIC SCALE - 1" = 100'

172.09